



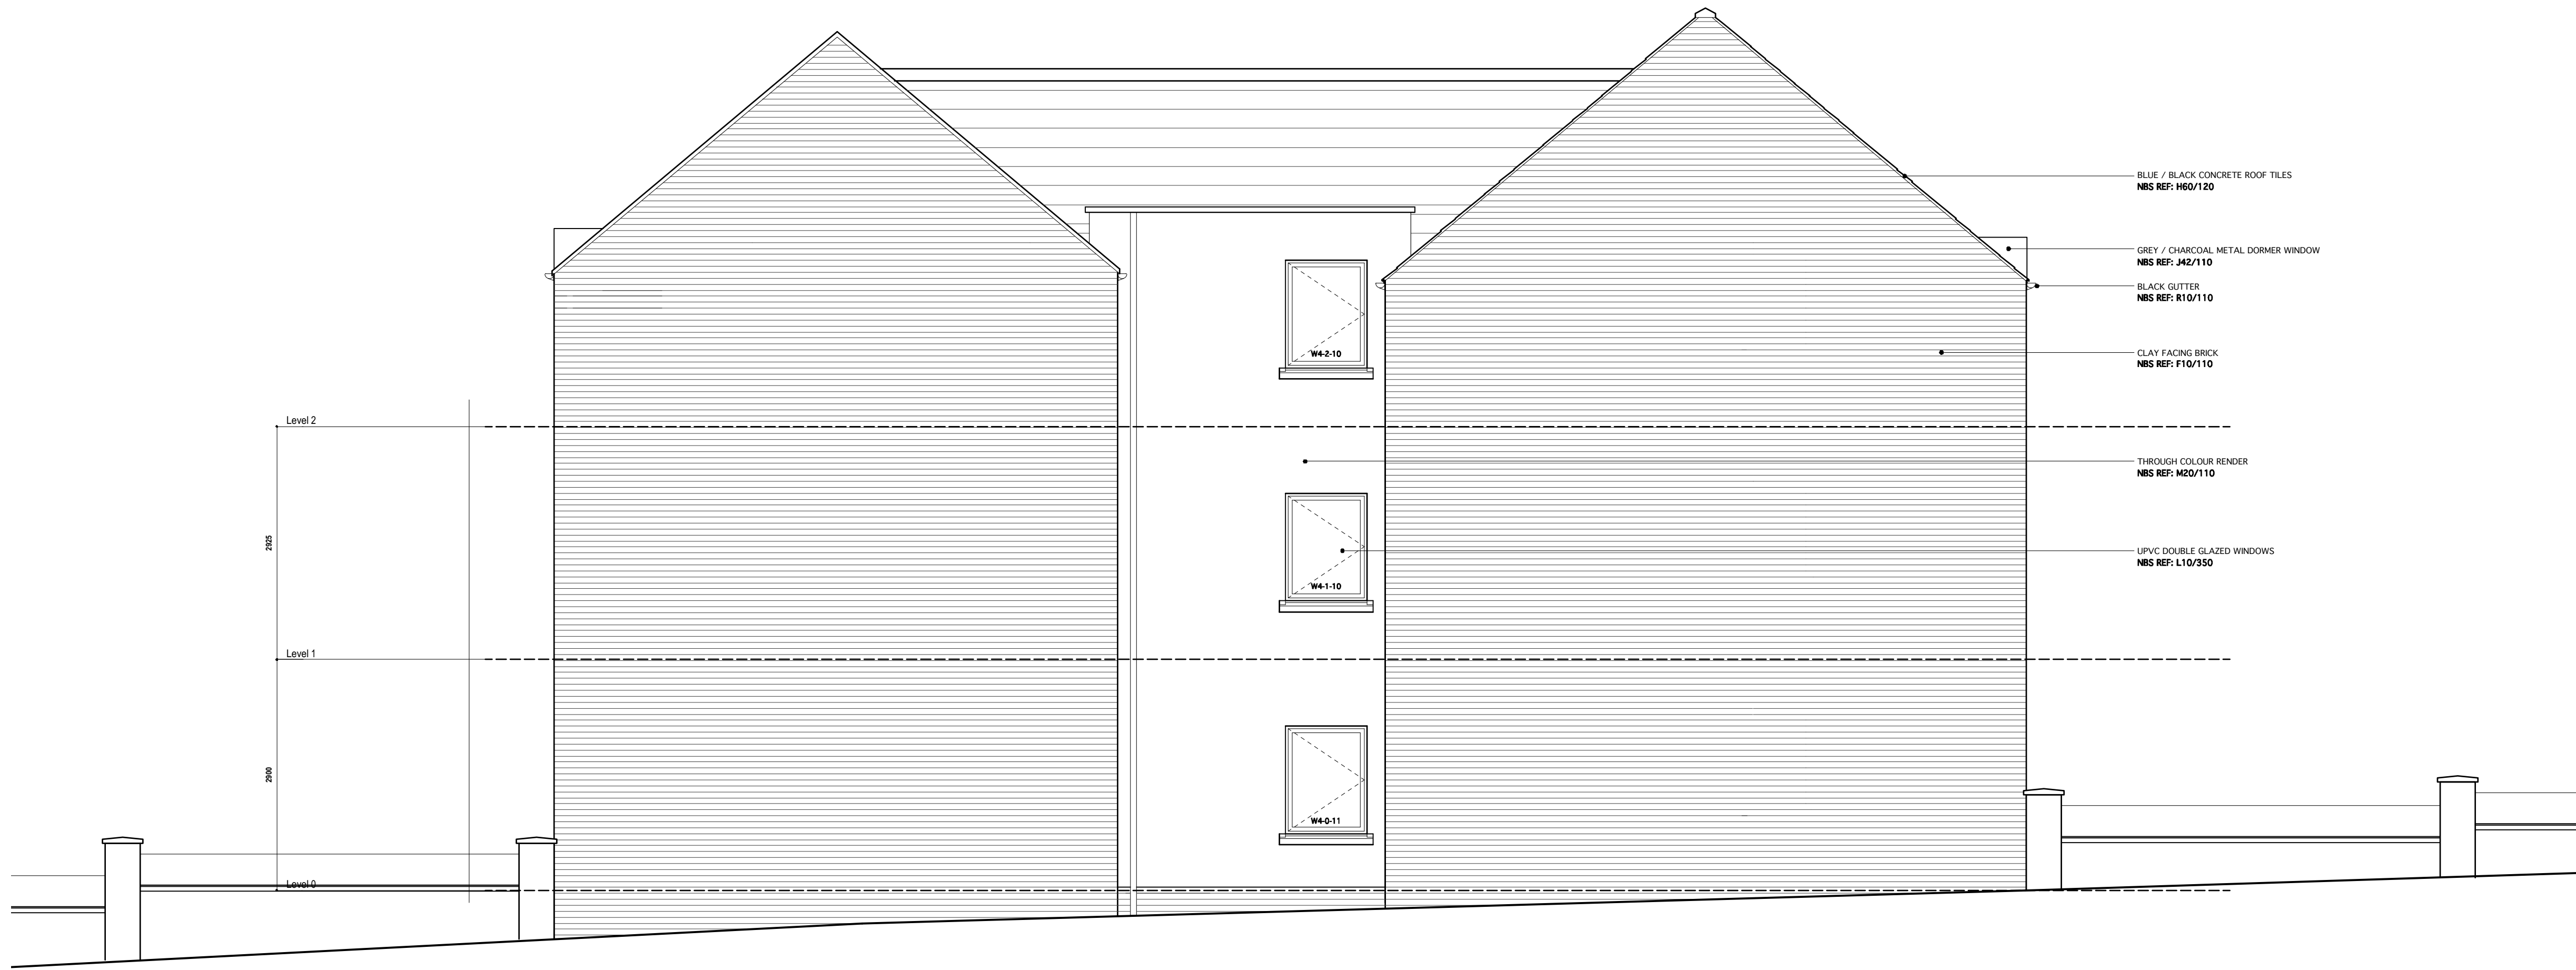

**SITE 4**  
SIDE ELEVATION

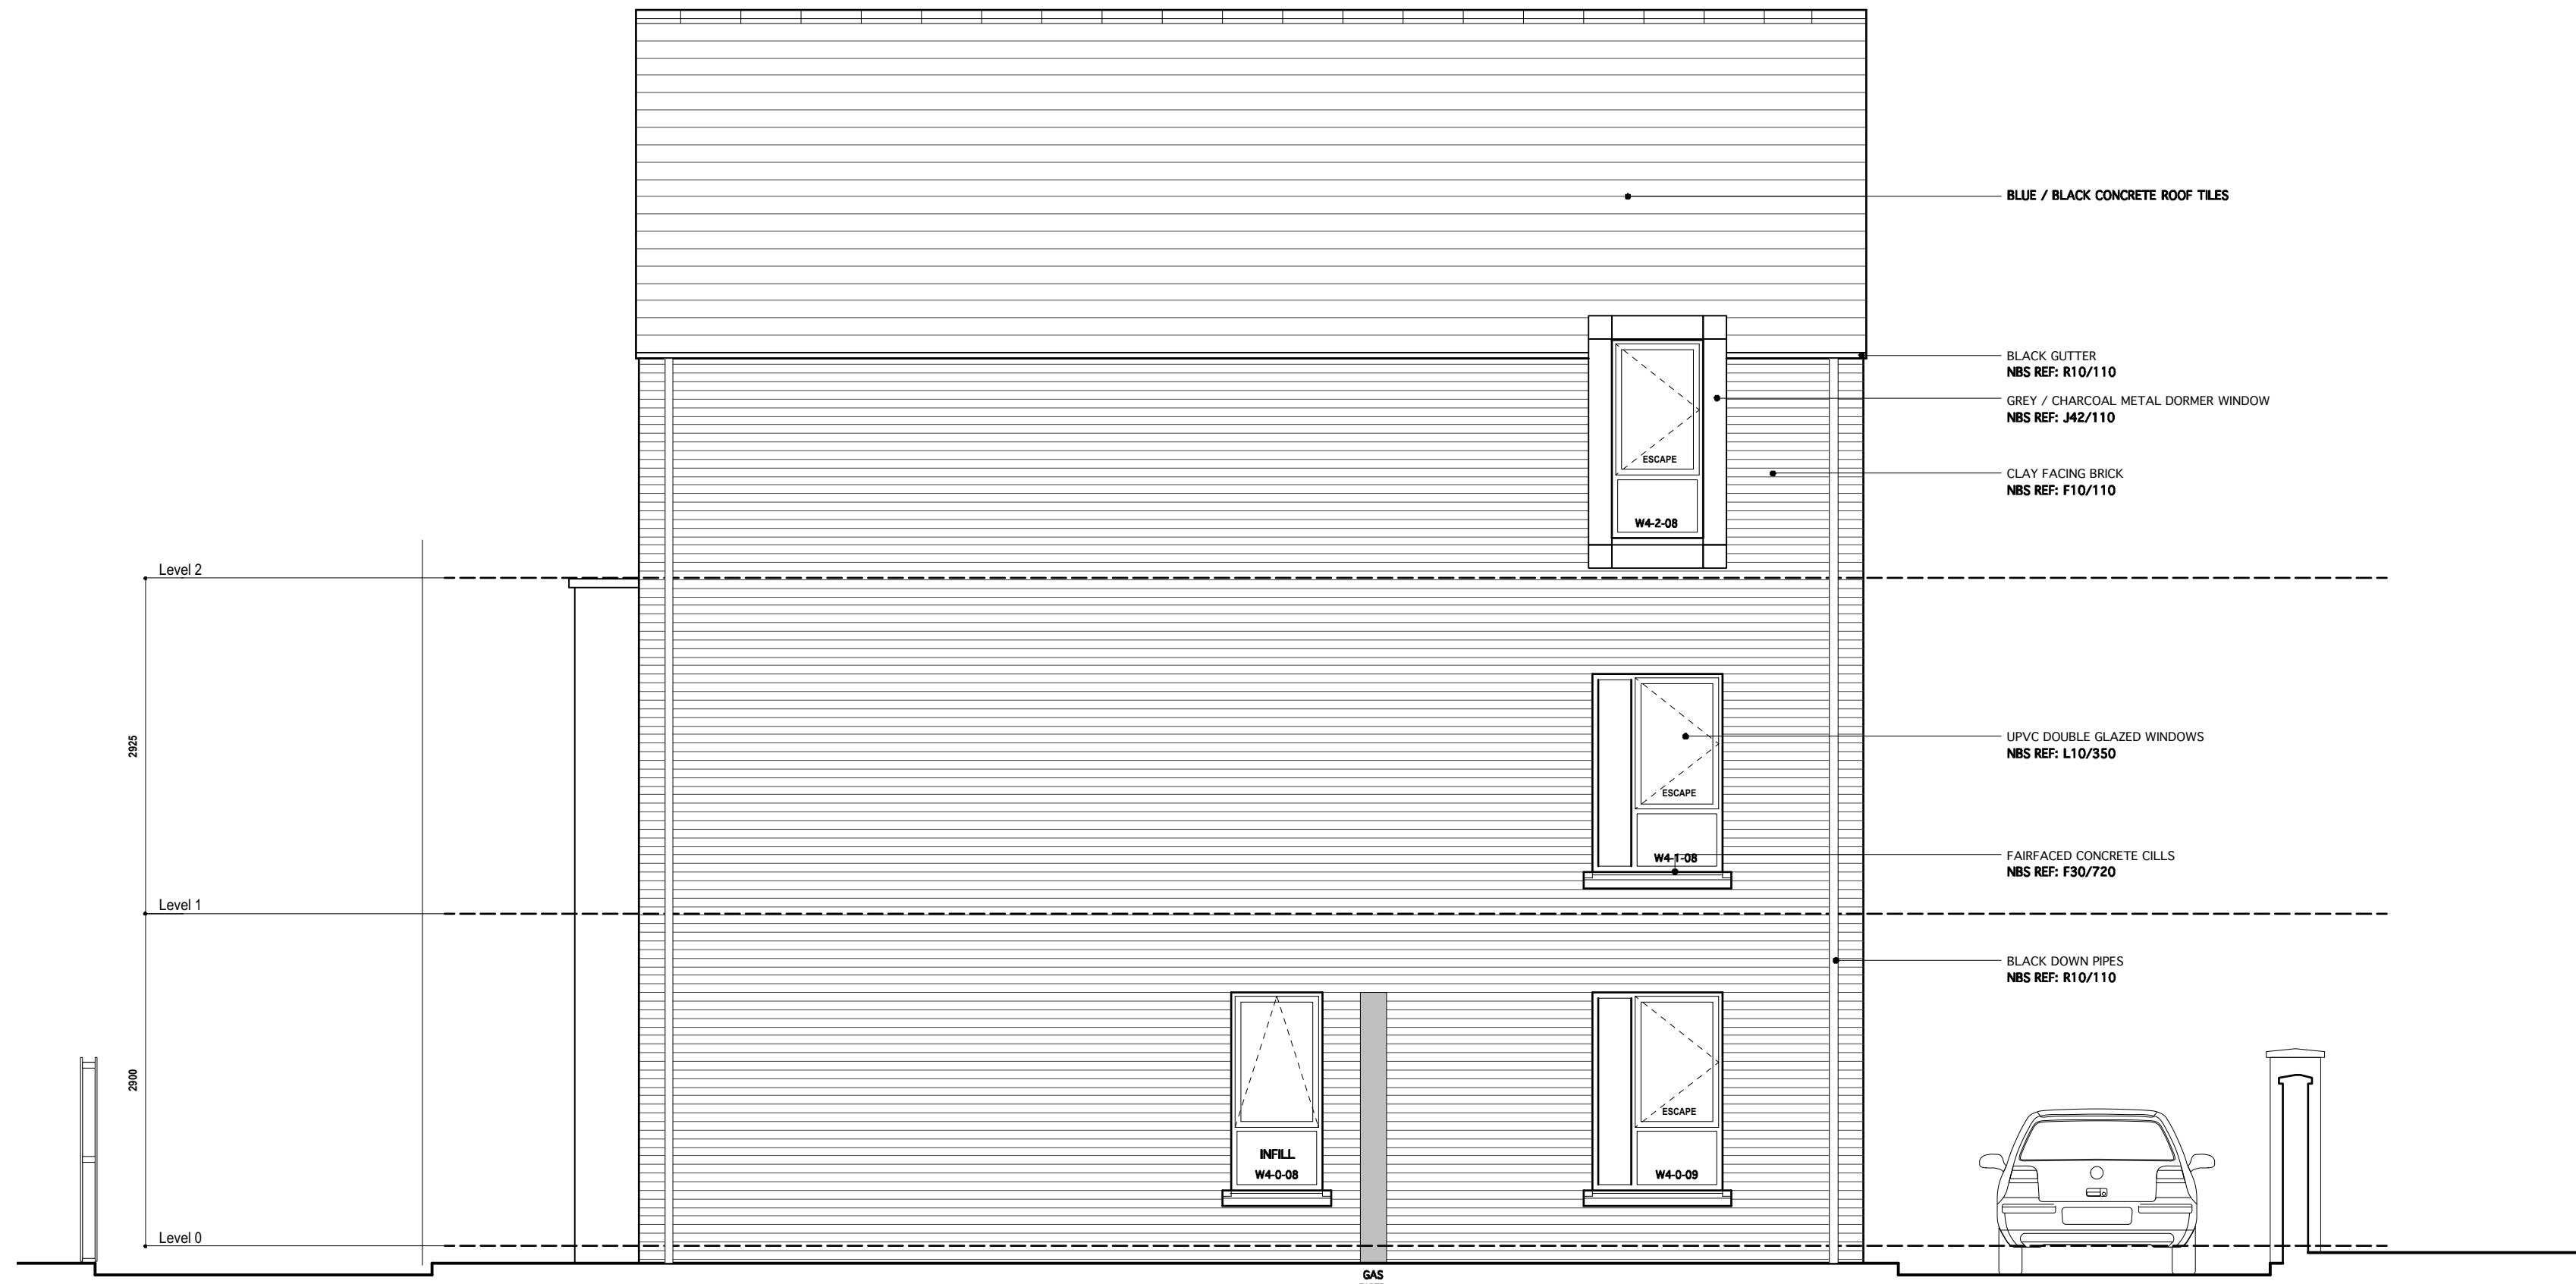

**SITE 4**  
REAR ELEVATION

## TENDER

| LETTER | DATE     | TEXT                               |
|--------|----------|------------------------------------|
| B      | 26/11/12 | TENDER ISSUE                       |
| A      | 23/11/12 | Additional information for billing |

JOB NO. 2148

PROJECT  
**CHOICE Housing**  
Donard Street, Newcastle

DRAWING  
**Apartments - Site 4**  
Elevations 2

SHEET SIZE  
A1 L

|                         |                     |                        |                  |                    |
|-------------------------|---------------------|------------------------|------------------|--------------------|
| DRAWING NO.<br>2148-022 | SCALE(S)<br>1:50@A1 | DATE DRAWN<br>22-06-12 | DRAWN BY<br>DMcC | CHECKED BY<br>HMcC |
|-------------------------|---------------------|------------------------|------------------|--------------------|

155-157 DONEGALL PASS  
BELFAST  
BT1 1DT  
T 028 9024 5777 F 028 9024 6864

71 CLARENDON ST  
L DERRY  
BT48 7ER  
T 028 7136 2782 F 028 7126 9829

E - INFO@RPPARCHITECTS.CO.UK  
W - RPPARCHITECTS.CO.UK

**RPP**  
ARCHITECTS