



DOOR LEGEND	
EOO	EASY OPENING DEVICE
VP	VISION PANEL
FFF	FIRE FROM FLOORS
FD30SC	FIRE DOOR 30 MINS INTEGRITY, COMBINED SMOKE & COLD SMOKE SEAL, SELF-CLOSER
FD60SC	FIRE DOOR 60 MINS INTEGRITY, COMBINED SMOKE & COLD SMOKE SEAL, SELF-CLOSER

Kitchen units and appliance spaces - Ref: N11-310, 320, 340, 350 - Apartment 0-1														
KITCHEN UNITS / APPLIANCES REQUIRED BY DSD	ADDITIONAL UNITS													
	Stair Unit 600 x 1000 (1)	Cooker 600 x 600 (2)	Fridge 600 x 600 (3)	Washing Machine 600 x 850 (4)	Dishwasher 600 x 600 (5)	Drainage Unit 600 x 600 (6)	Wash Tub 600 x 600 (7)	Wash Sink 600 x 600 (8)	Wash Sink 600 x 600 (9)	Wash Sink 600 x 600 (10)	Wash Sink 600 x 600 (11)	Wash Sink 600 x 600 (12)	Wash Sink 600 x 600 (13)	Wash Sink 600 x 600 (14)
Required	1	1	1	1	1	1	1	2	1	1	-	-	-	2500
0-1 - 3P2B	1	1	1	1	1	1	1	2	1	1	1	1	1	3500

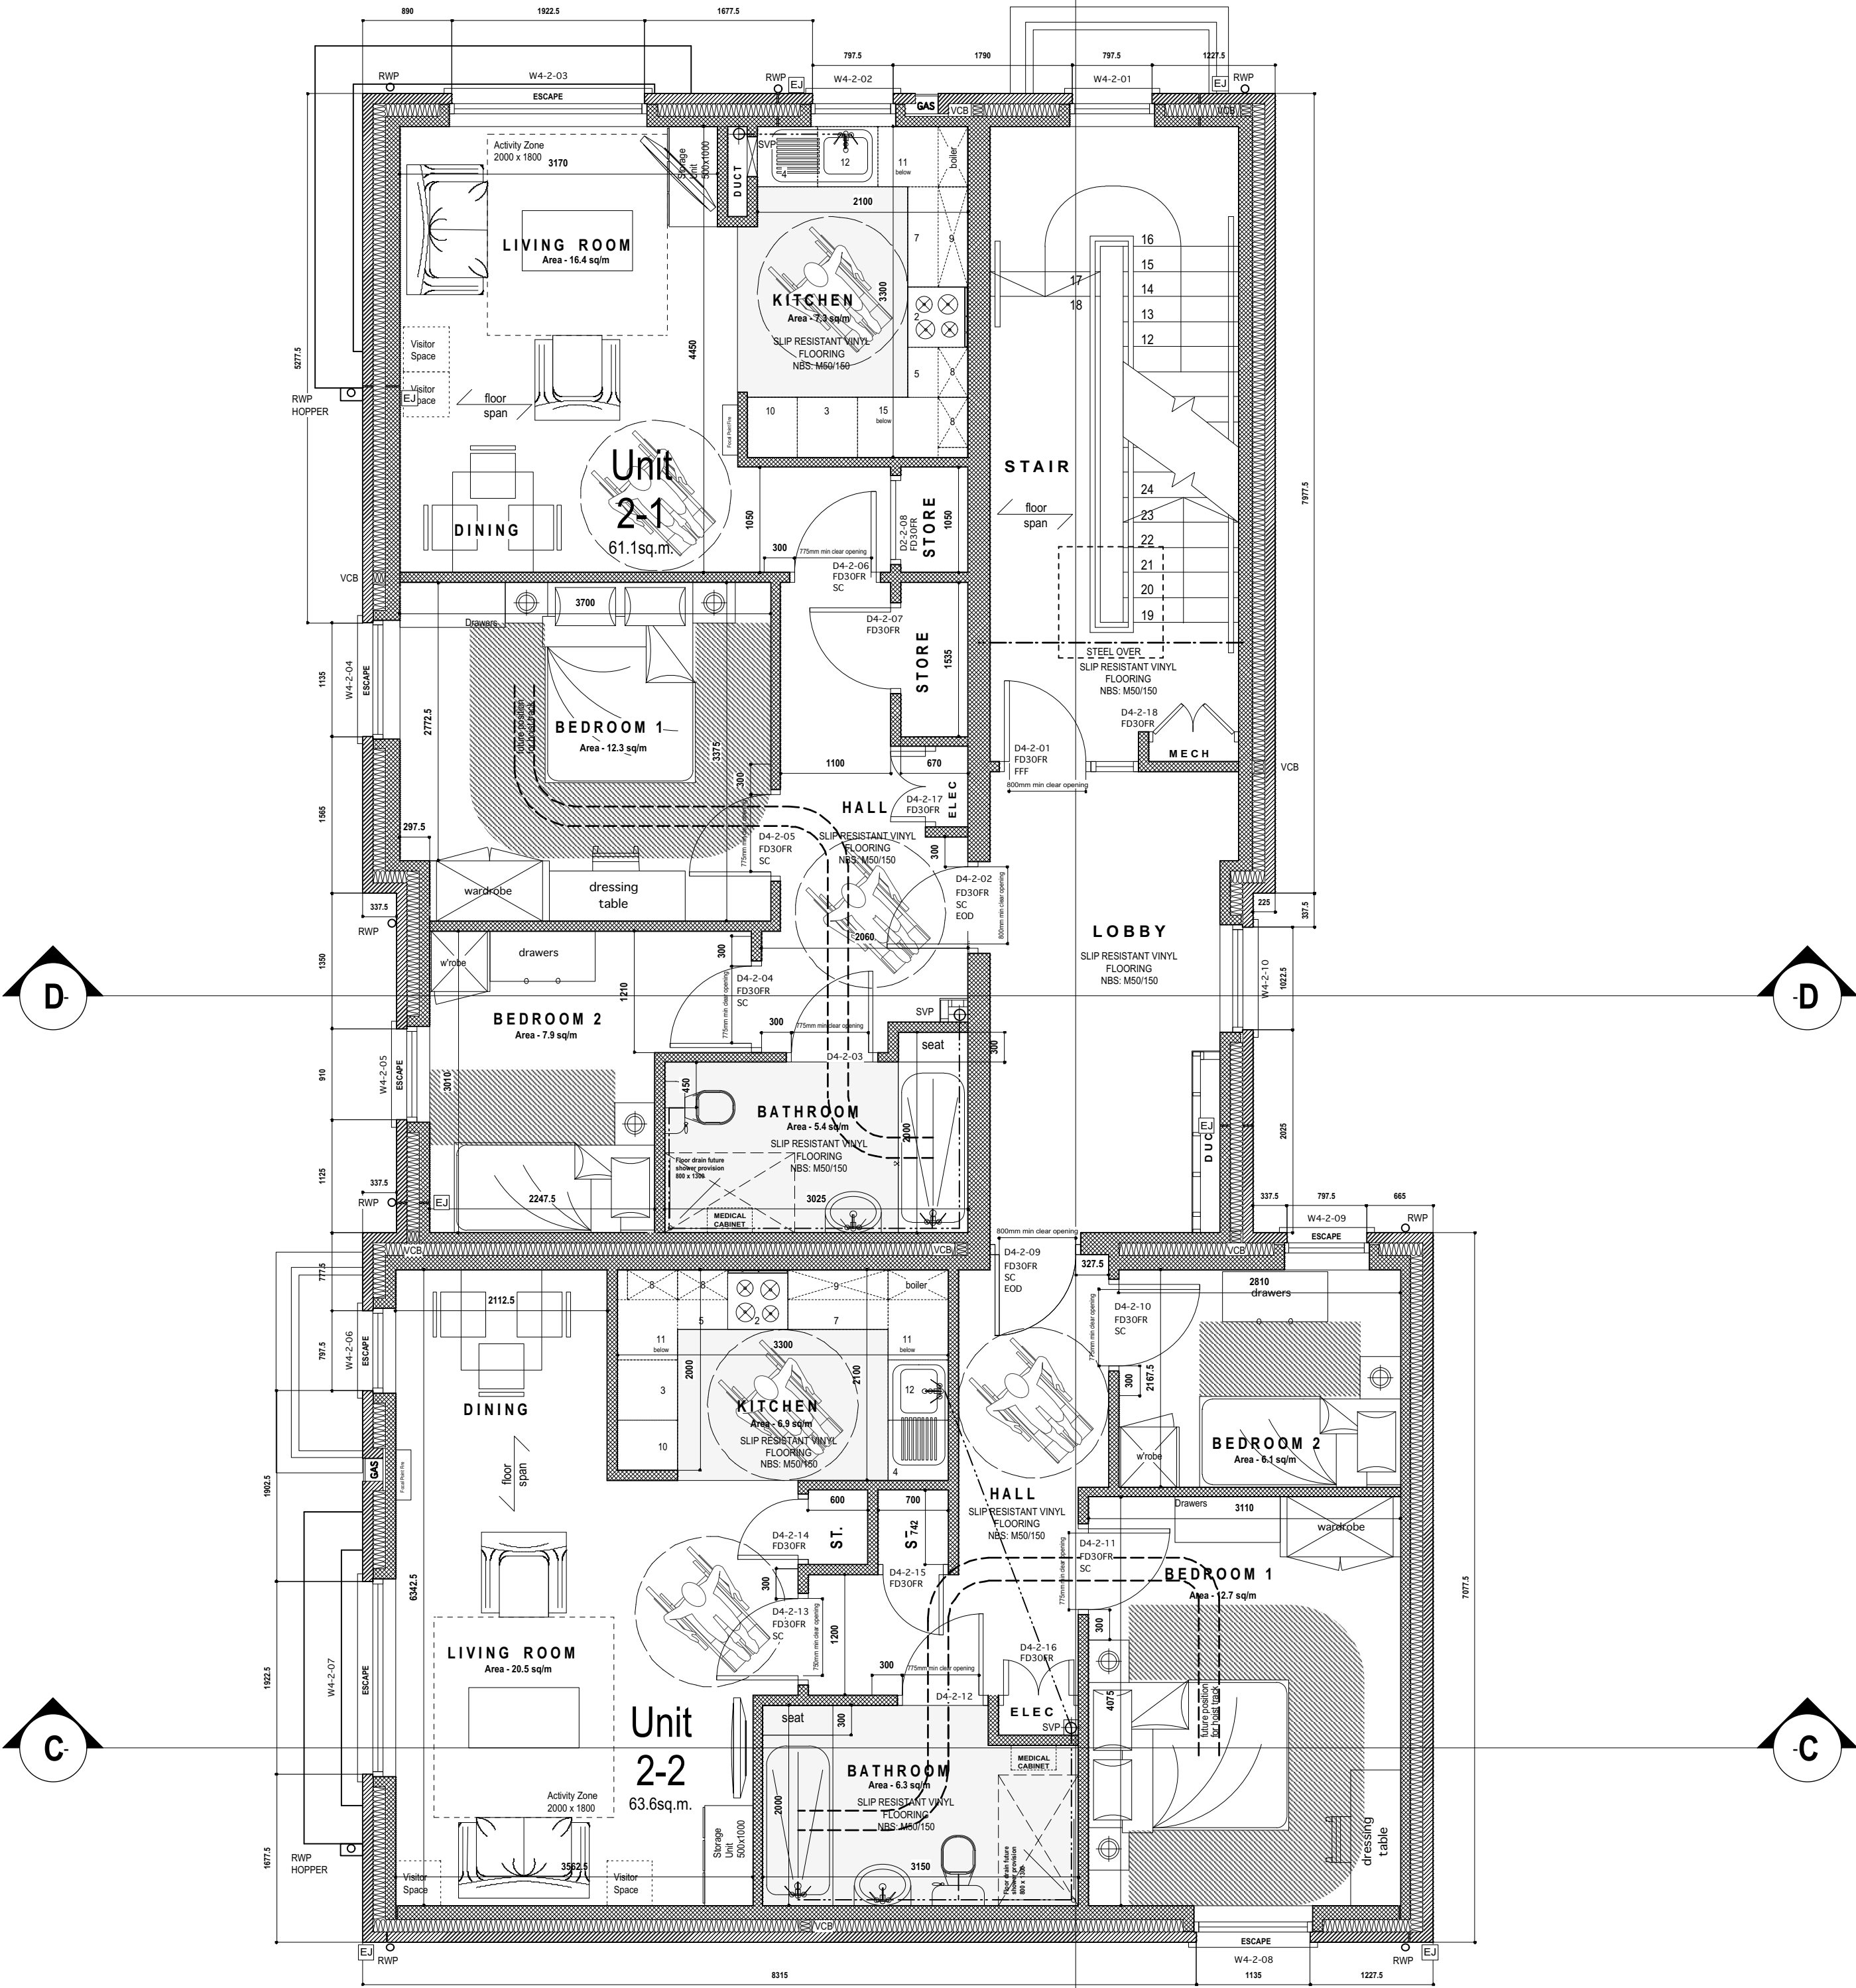


Kitchen units and appliance spaces - Ref: N11-310, 320, 340, 350 - Apartment 0-1														
KITCHEN UNITS / APPLIANCES REQUIRED BY DSD	ADDITIONAL UNITS													
	Stair Unit 600 x 1000 (1)	Cooker 600 x 600 (2)	Fridge 600 x 600 (3)	Washing Machine 600 x 850 (4)	Dishwasher 600 x 600 (5)	Drainage Unit 600 x 600 (6)	Wash Tub 600 x 600 (7)	Wash Sink 600 x 600 (8)	Wash Sink 600 x 600 (9)	Wash Sink 600 x 600 (10)	Wash Sink 600 x 600 (11)	Wash Sink 600 x 600 (12)	Wash Sink 600 x 600 (13)	Wash Sink 600 x 600 (14)
Required	1	1	1	1	1	1	1	2	1	1	-	-	-	2500
0-1 - 3P2B	1	1	1	1	1	1	1	2	1	1	1	1	1	3500

SITE 4
SECOND FLOOR PLAN 1:50

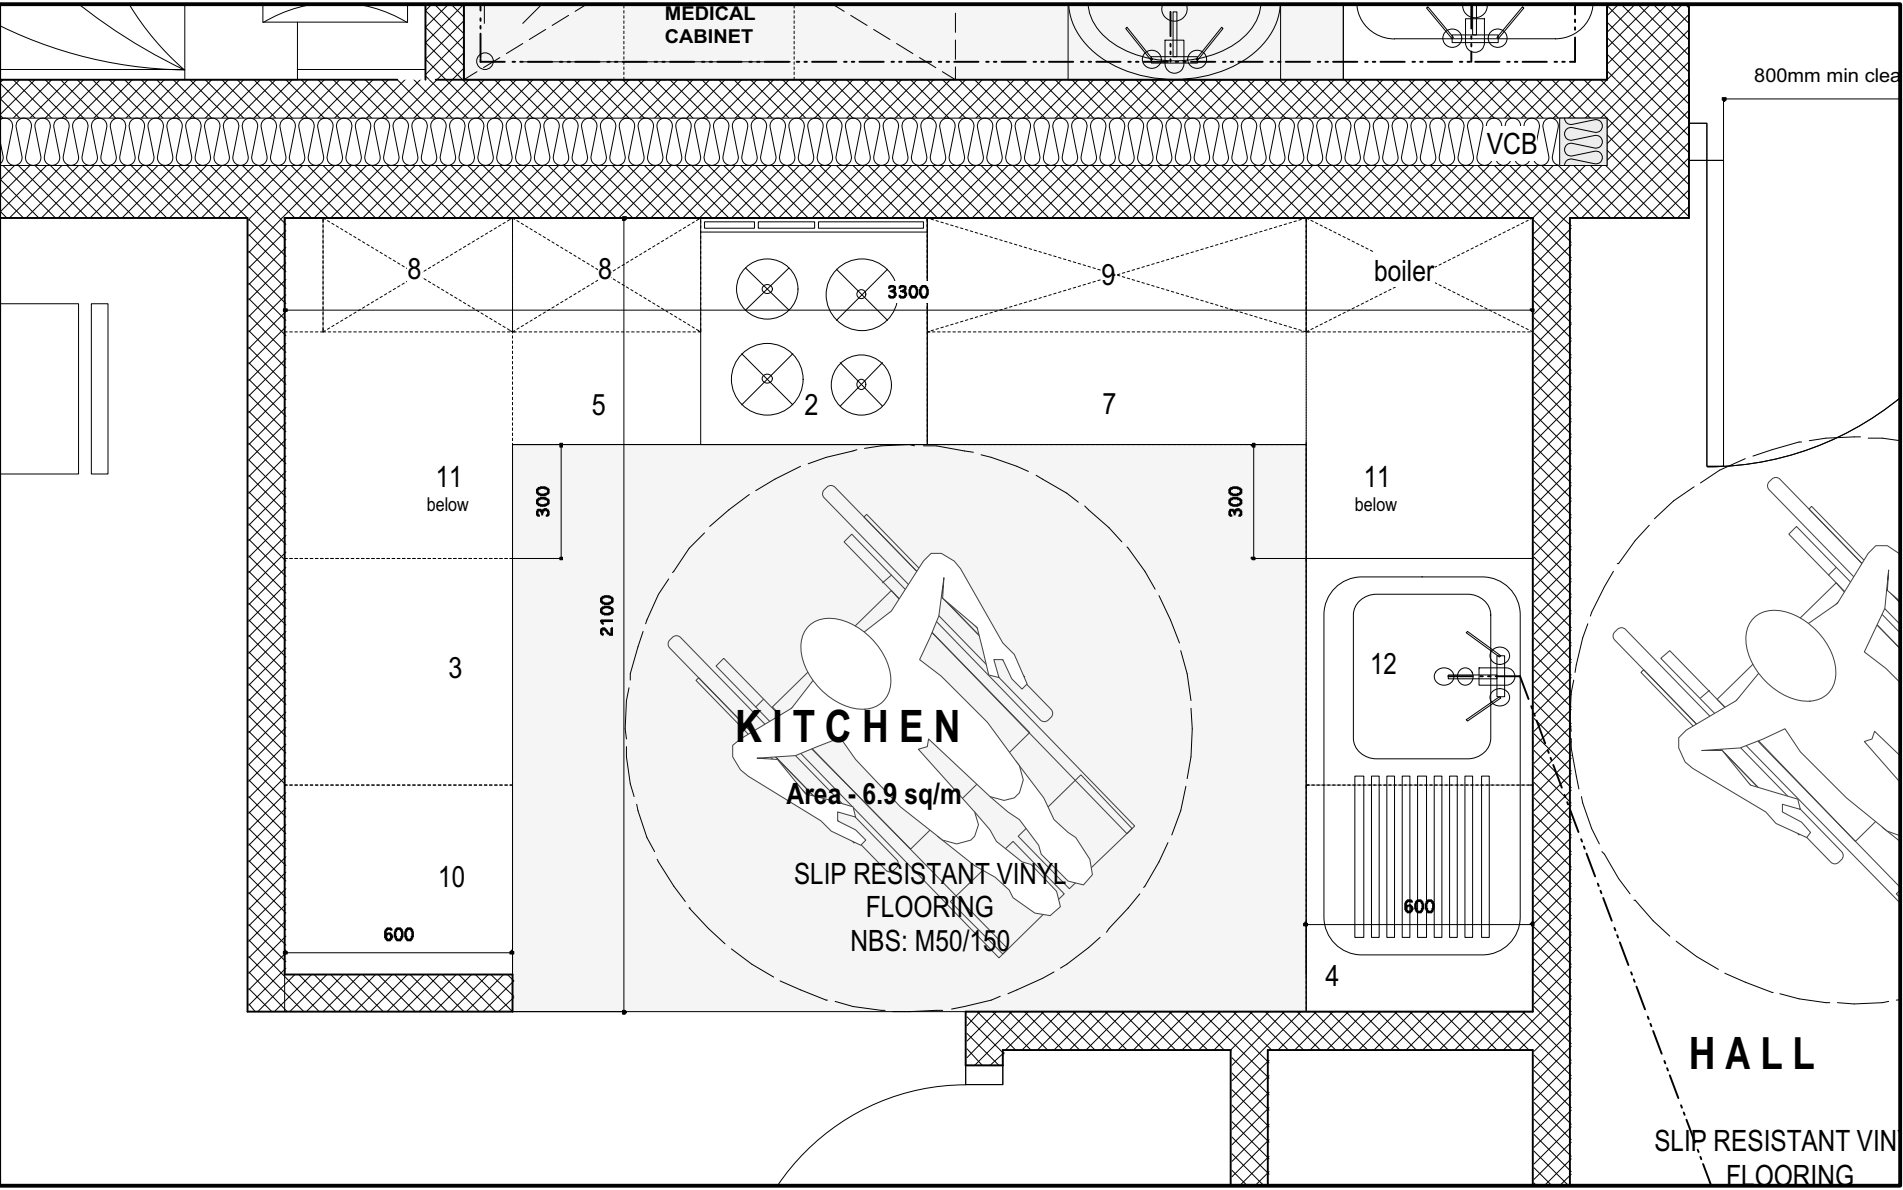

UNIT 2-2 - KITCHEN
PLAN 1:20

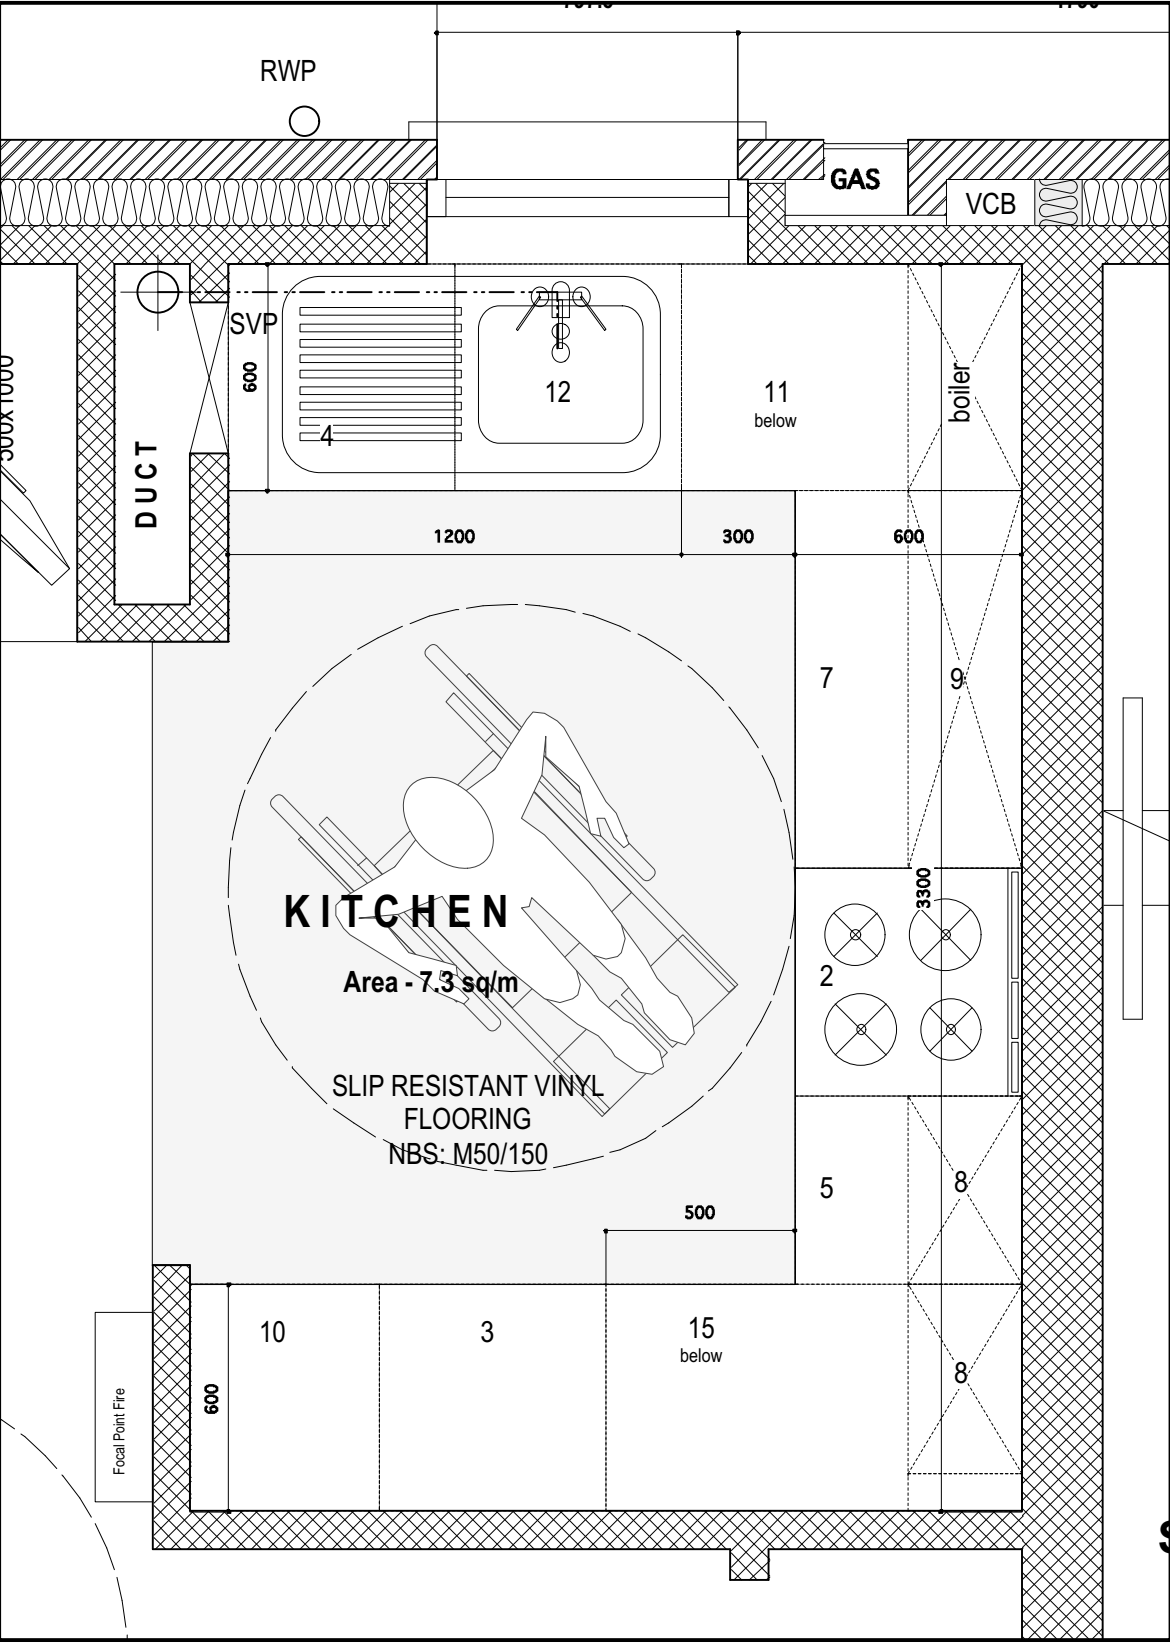

UNIT 2-1 - KITCHEN
PLAN 1:20

TENDER		
LETTER	DATE	TEXT
E	19/09/16	Additional M&E cupboards / risers added
D	26/11/12	TENDER ISSUE
C	23/11/12	Additional information for billing
B	28/09/12	DPG revisions. Drawing title revised.
A	10/08/12	Updated for DPG submission
JOB NO. 2148		
PROJECT		
CHOICE Housing		
Donard Street, Newcastle		
DRAWING		SHEET SIZE
Apartments - Site 4		A1 L
Second Floor Plan		
DRAWING NO.	SCALE(S)	DATE DRAWN
2148-027	1:50@A1	22-06-12
DRAWN BY	CHECKED BY	
DMcC	HMcC	
155-157 DONGALL PASS BELFAST BT1 1DT T 028 9024 5777 F 028 9024 6864		
71 CLARENDON ST LDBERRY BT4 6TE T 028 7136 2762 F 028 7126 9829		
E - INFO@RPPARCHITECTS.CO.UK W - RPPARCHITECTS.CO.UK		

