


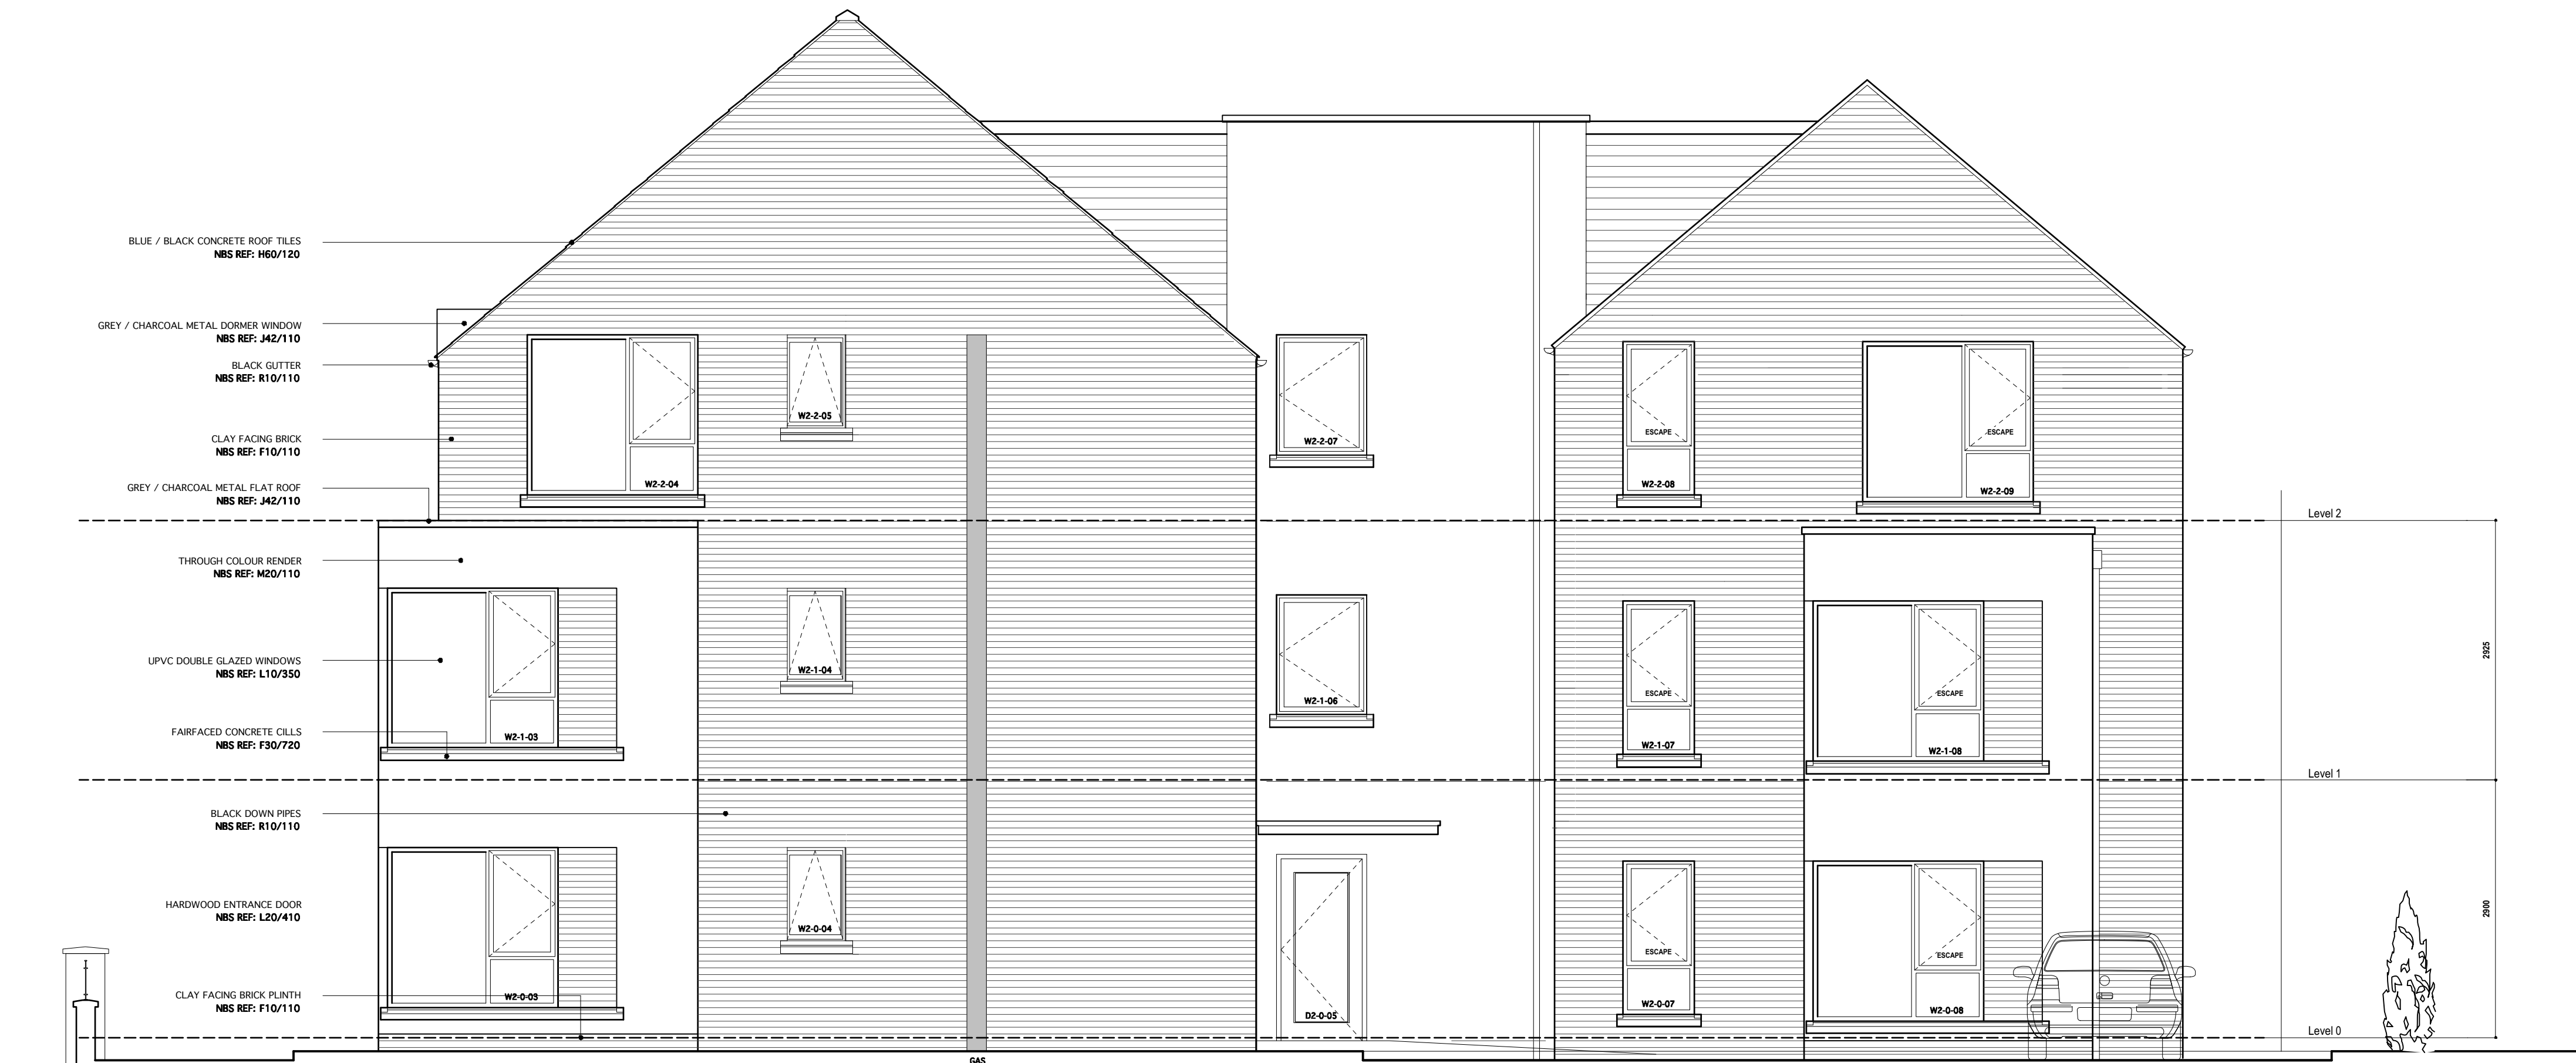

SITE 2
FRONT ELEVATION



SITE 2
SIDE ELEVATION

TENDER

LETTER	DATE	TEXT
B	26/11/12	TENDER ISSUE
A	23/11/12	Additional information for billing
JOB NO. 2148		
PROJECT		
CHOICE Housing		
Donard Street, Newcastle		
DRAWING		SHEET SIZE
Apartments - Site 2		A1 L
Elevations 2		
DRAWING NO.	SCALE(S)	DATE DRAWN
2148-029	1:50@A1	22-06-12
DRAWN BY	CHECKED BY	
DMcC	HMcC	
155-157 DOWGALL PASS BELFAST BT1 1DT T 028 9024 5777 F 028 9024 6864		
71 CLARENDON ST LISBERRY BT14 7ER T 028 7136 2782 F 028 7126 9829		
E INFO@RPPARCHITECTS.CO.UK W RPPARCHITECTS.CO.UK		