



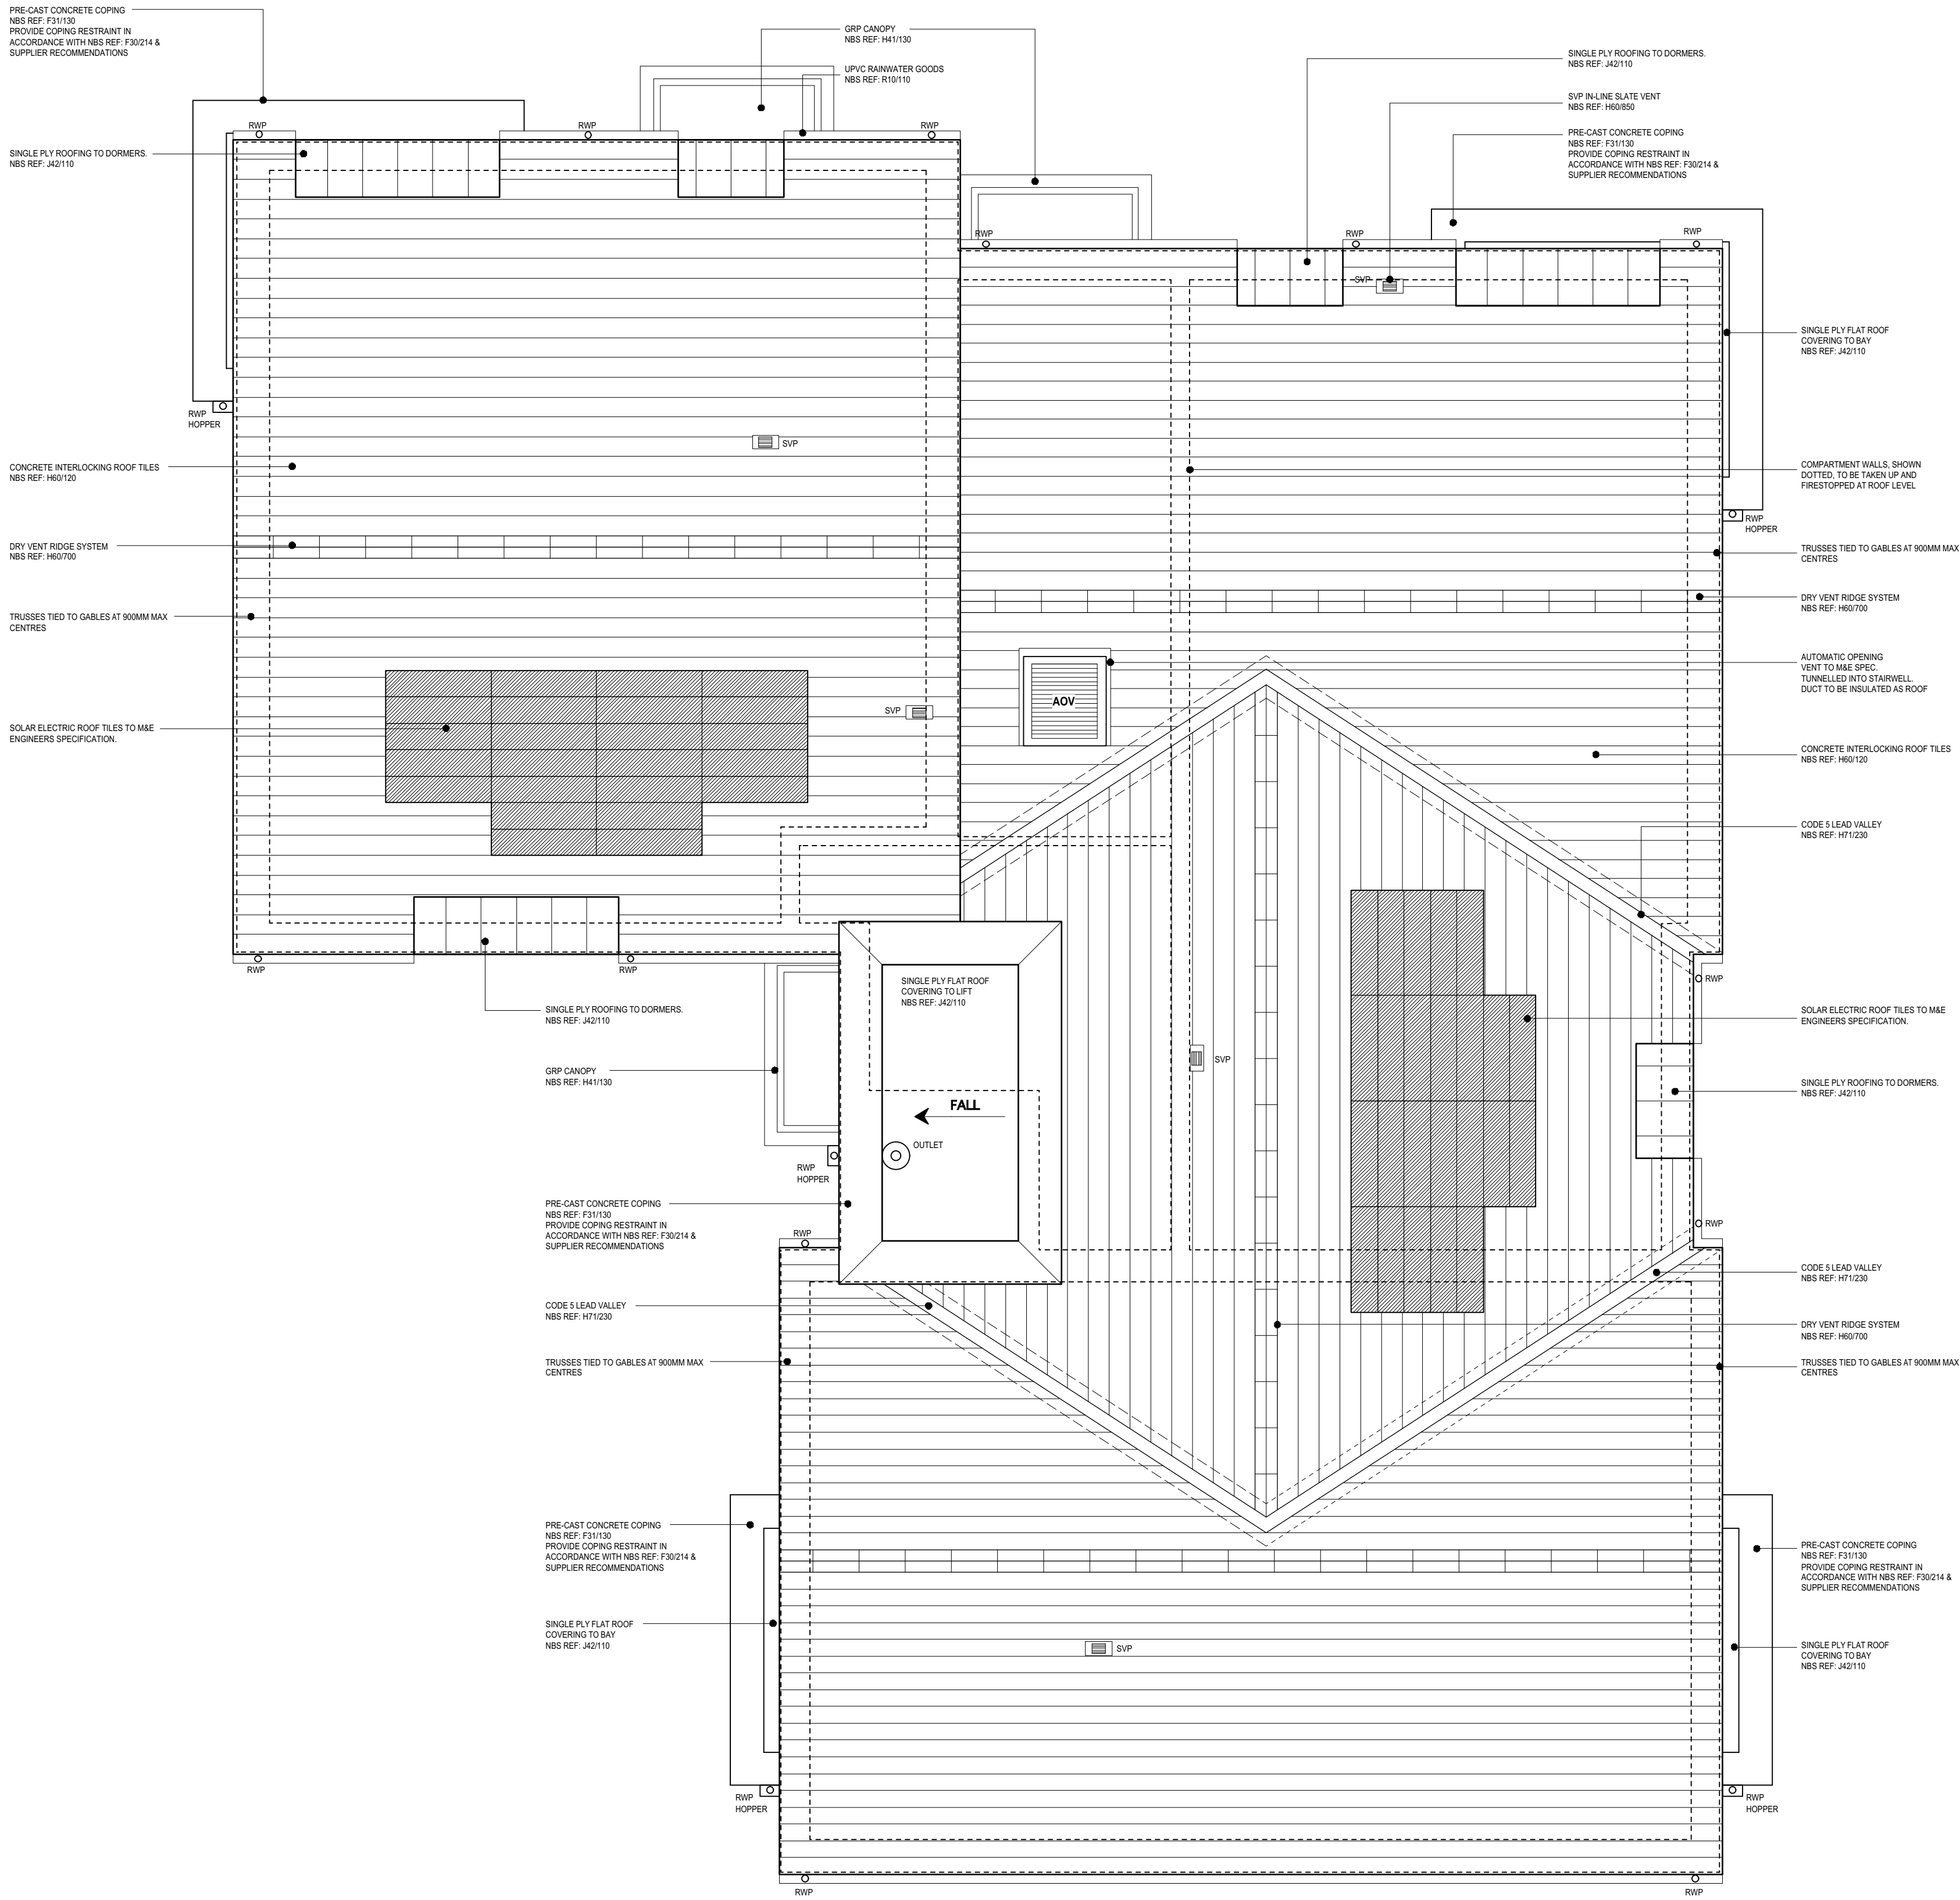

SITE 2
ROOF PLAN 1:50

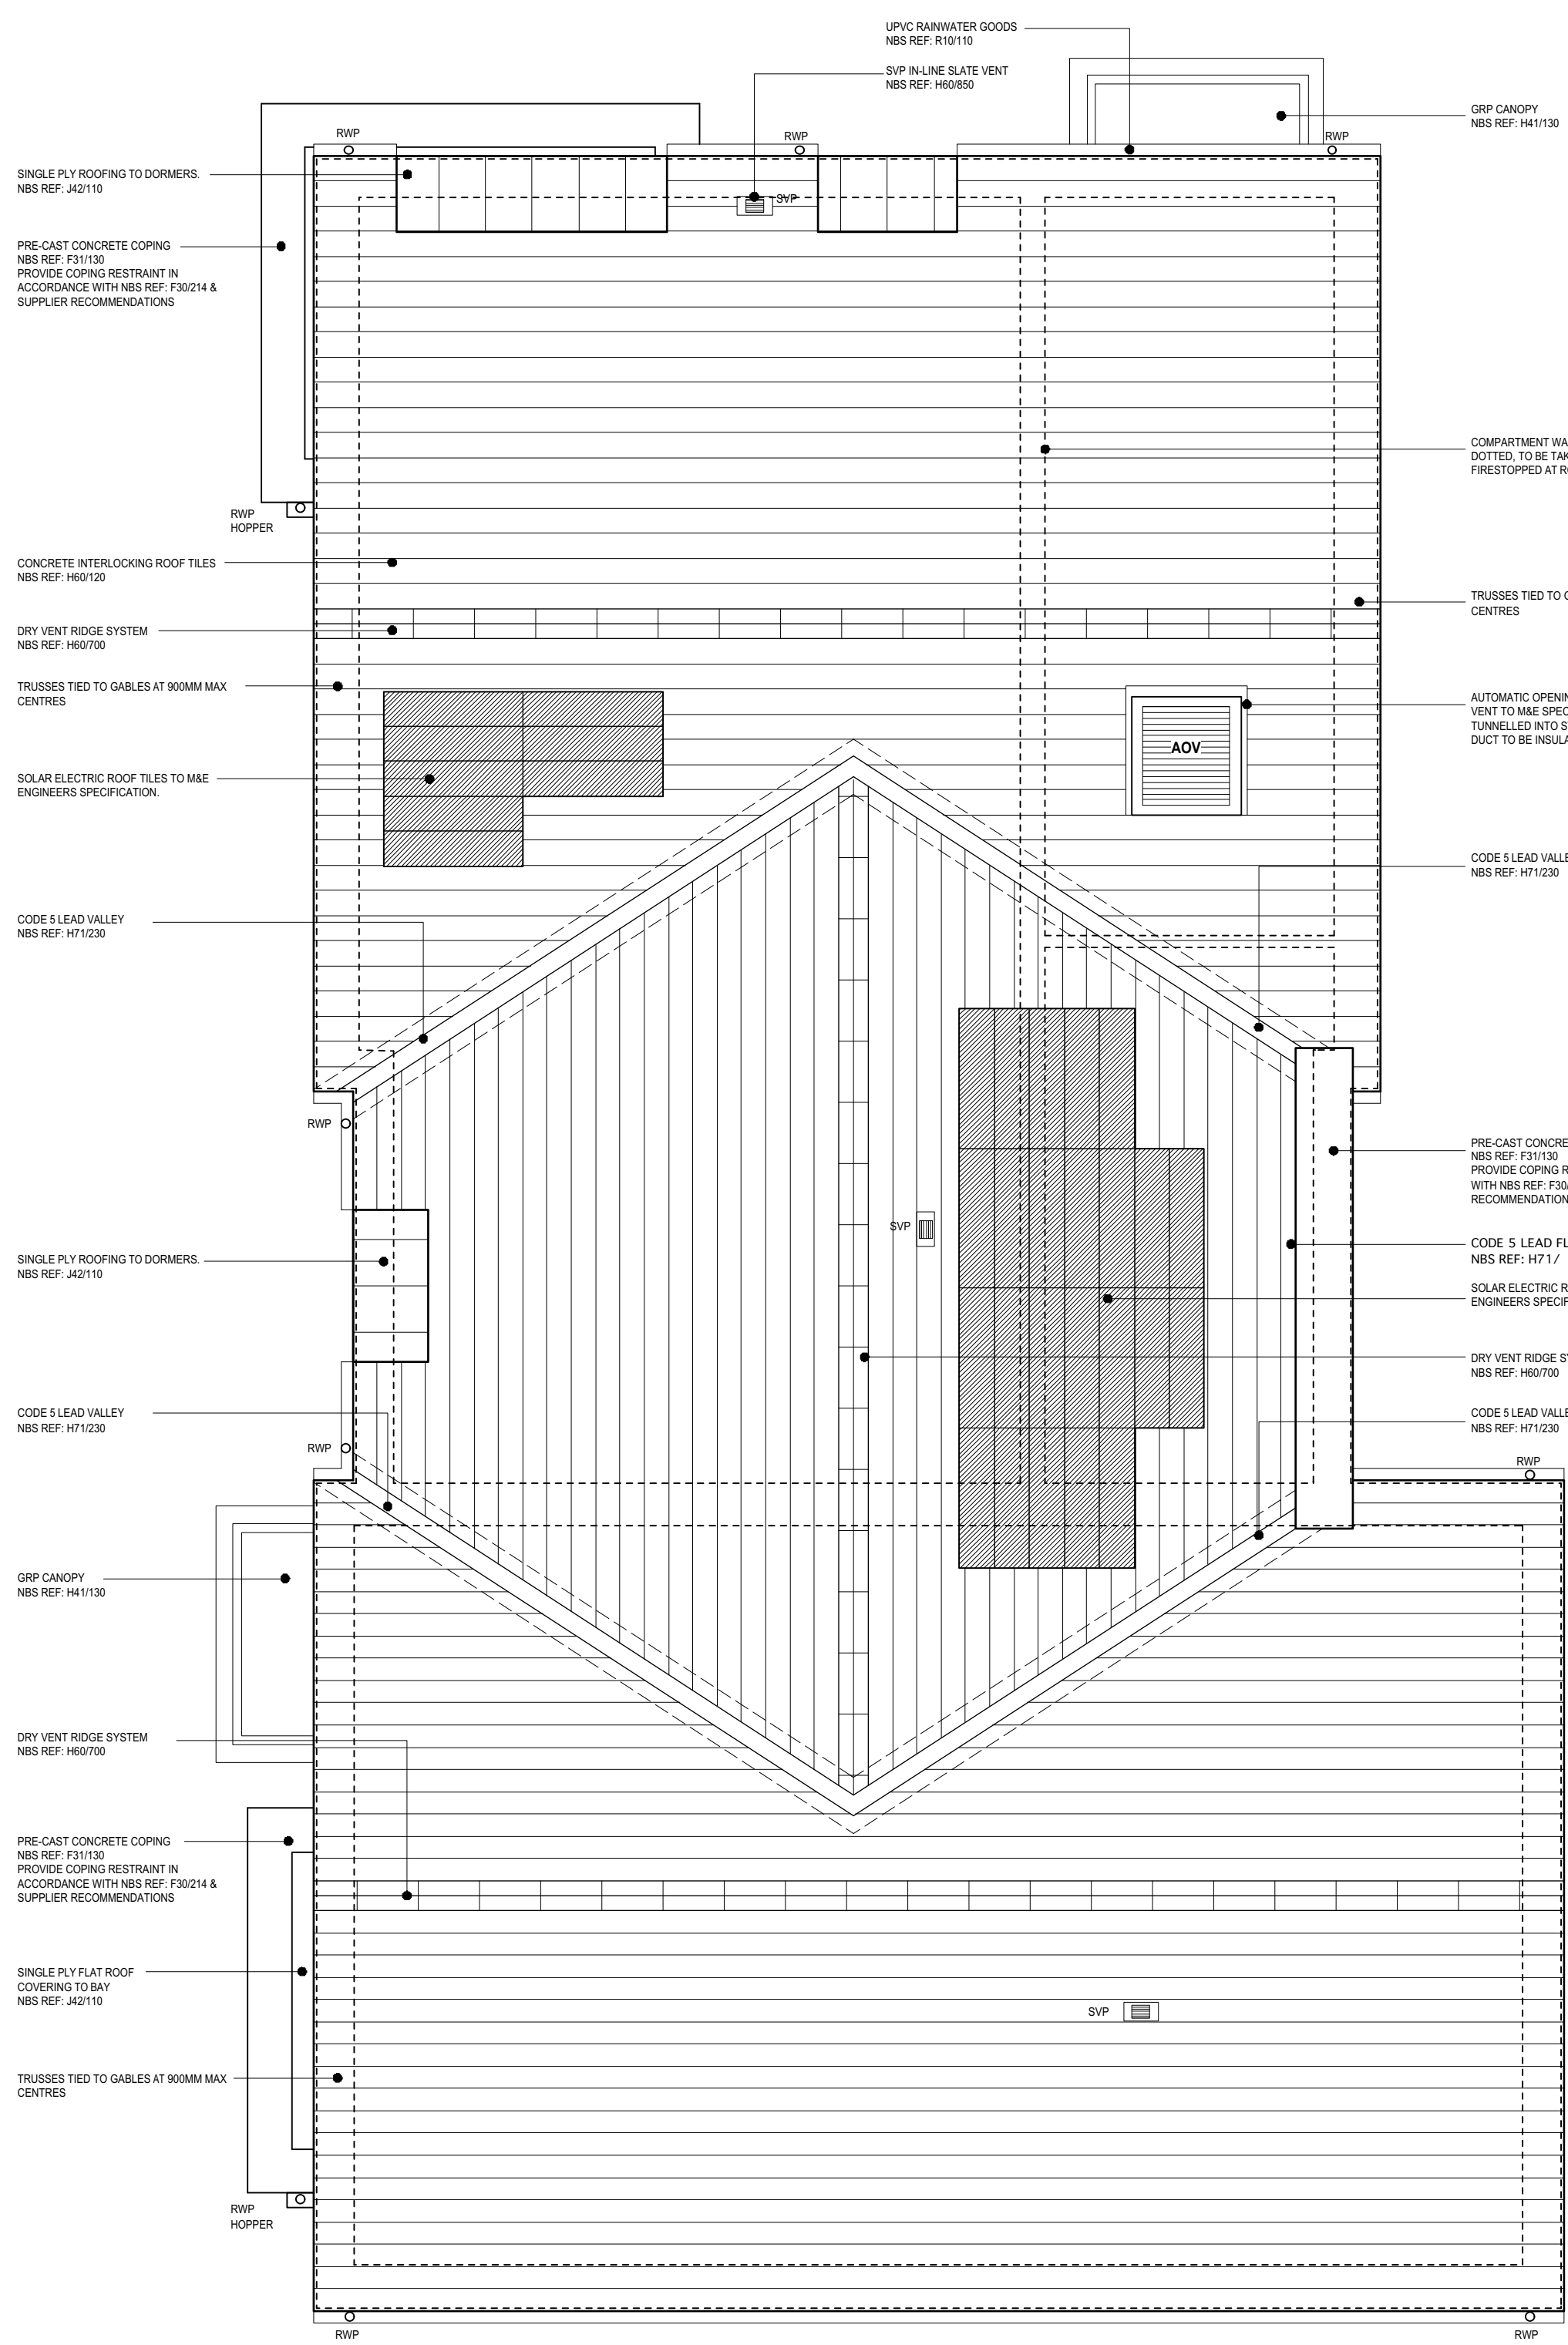

SITE 4
ROOF PLAN 1:50

ROOF CONSTRUCTION: 30°WOOD BATTENS ON COUNTER BATTENS ON BREATHABLE UNDERLAY ON 50MM RIGID INSULATION ON TRUSSED ROOF AT 600MM CENTRES 100MM RIGID INSULATION BETWEEN RAFTERS VAPOUR BARRIER TO UNDERSIDE OF RAFTERS 12.5MM PLASTERBOARD WITH SKM & PAINT FINISH, WHERE APPLICABLE		NBS REF: H60265 NBS REF: H60240 NBS REF: P10145 NBS REF: P10140 NBS REF: P10130 NBS REF: H60090
U-VALUE: 0.17W/M2K		
TIMBER TRUSSES TO BE DESIGNED BY TRUSS MANUFACTURER, TO COMPLY WITH BS 5268 PART 3 2006. 2 NO. COPIES OF TRUSS MANUFACTURER'S DRAWINGS & CALCULATIONS TO BE SUBMITTED TO BUILDING CONTROL A MINIMUM OF 2 WEEKS BEFORE FABRICATION.		
SINGLE PLY FLAT ROOFING	NBS REF: J42110	
CONCRETE ROOF TILES	NBS REF: H60120	
DRY CLOSED VERGE	NBS REF: H60435	
METAL VALLEY	NBS REF: H70230	
DRY FIXED VENTILATED RIDGES	NBS REF: H60700	
VENTILATOR SLATES	NBS REF: H60090	
ROOF SLOPE TERMINAL FOR SVP	NBS REF: H60090	
RAINWATER GOODS	NBS REF: R10110	

TENDER

LETTER	DATE	TEXT
B	26/11/12	TENDER ISSUE
A	23/11/12	Additional information for billing

JOB NO. 2148

PROJECT

CHOICE Housing
Donard Street, Newcastle

DRAWING

Apartment - Sites 2 & 4
Roof Plans

A1 L

DRAWING NO.	SCALE(S)	DATE DRAWN	DRAWN BY	CHECKED BY
2148-032	1:50@A1	26-10-12	DMcC	HMcC

155-157 DONEGALL PASS
BELFAST
BT1 1DT
T 028 9024 5777 F 028 9024 6864

71 CLARENDON ST
L DERRY
BT4 6TB
T 028 7136 2782 F 028 7126 9829

E INFO@RPPARCHITECTS.CO.UK
W RPPARCHITECTS.CO.UK

RPP

ARCHITECTS