




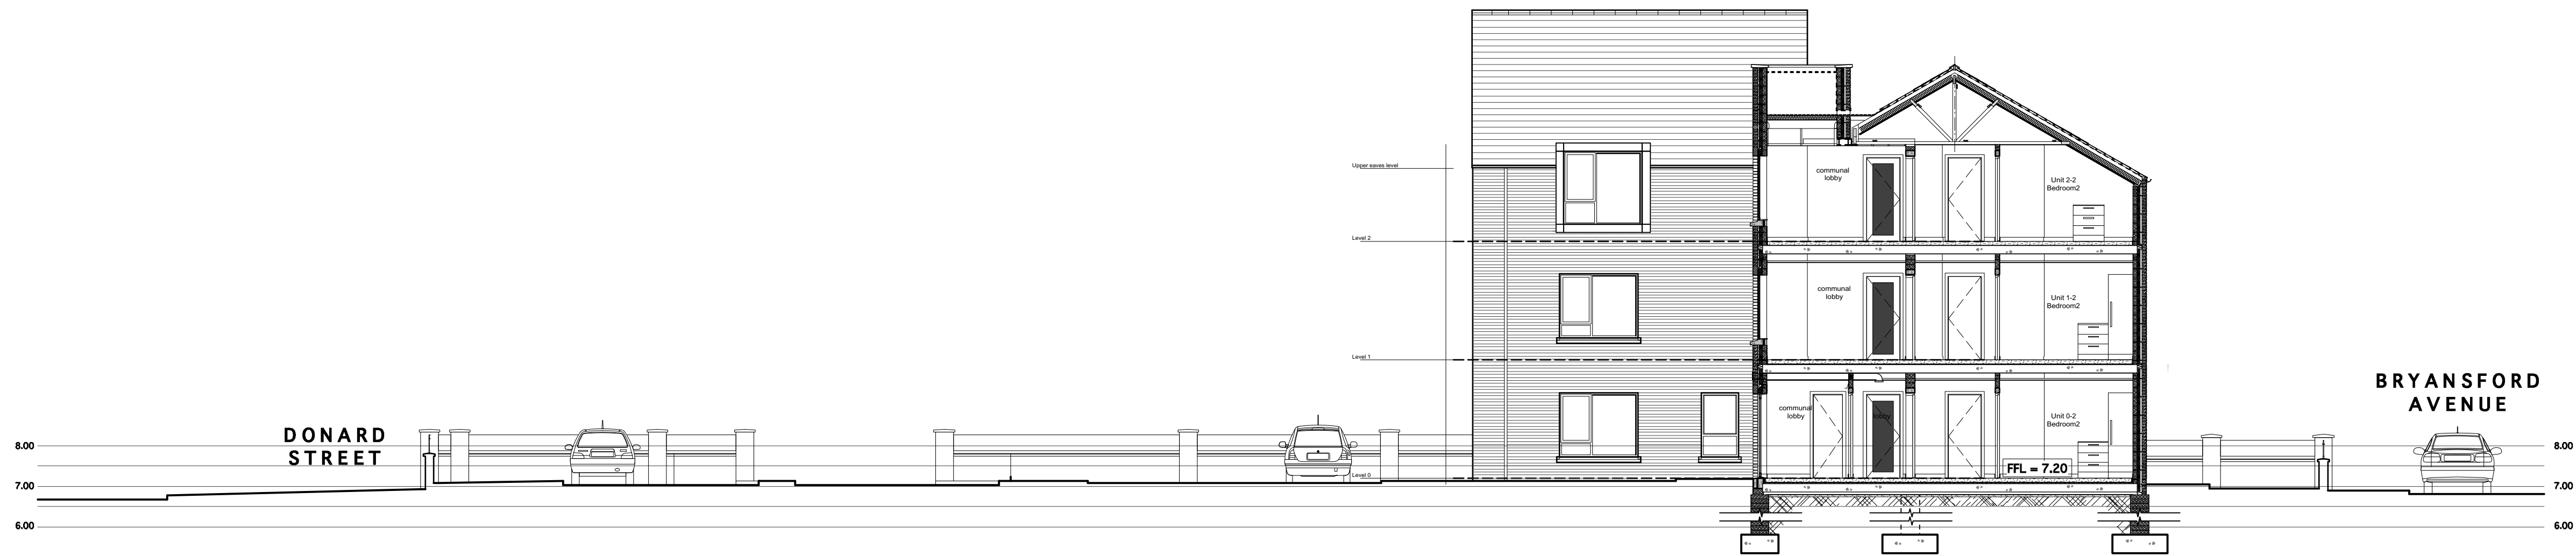

SITE SECTION A - A
1:100

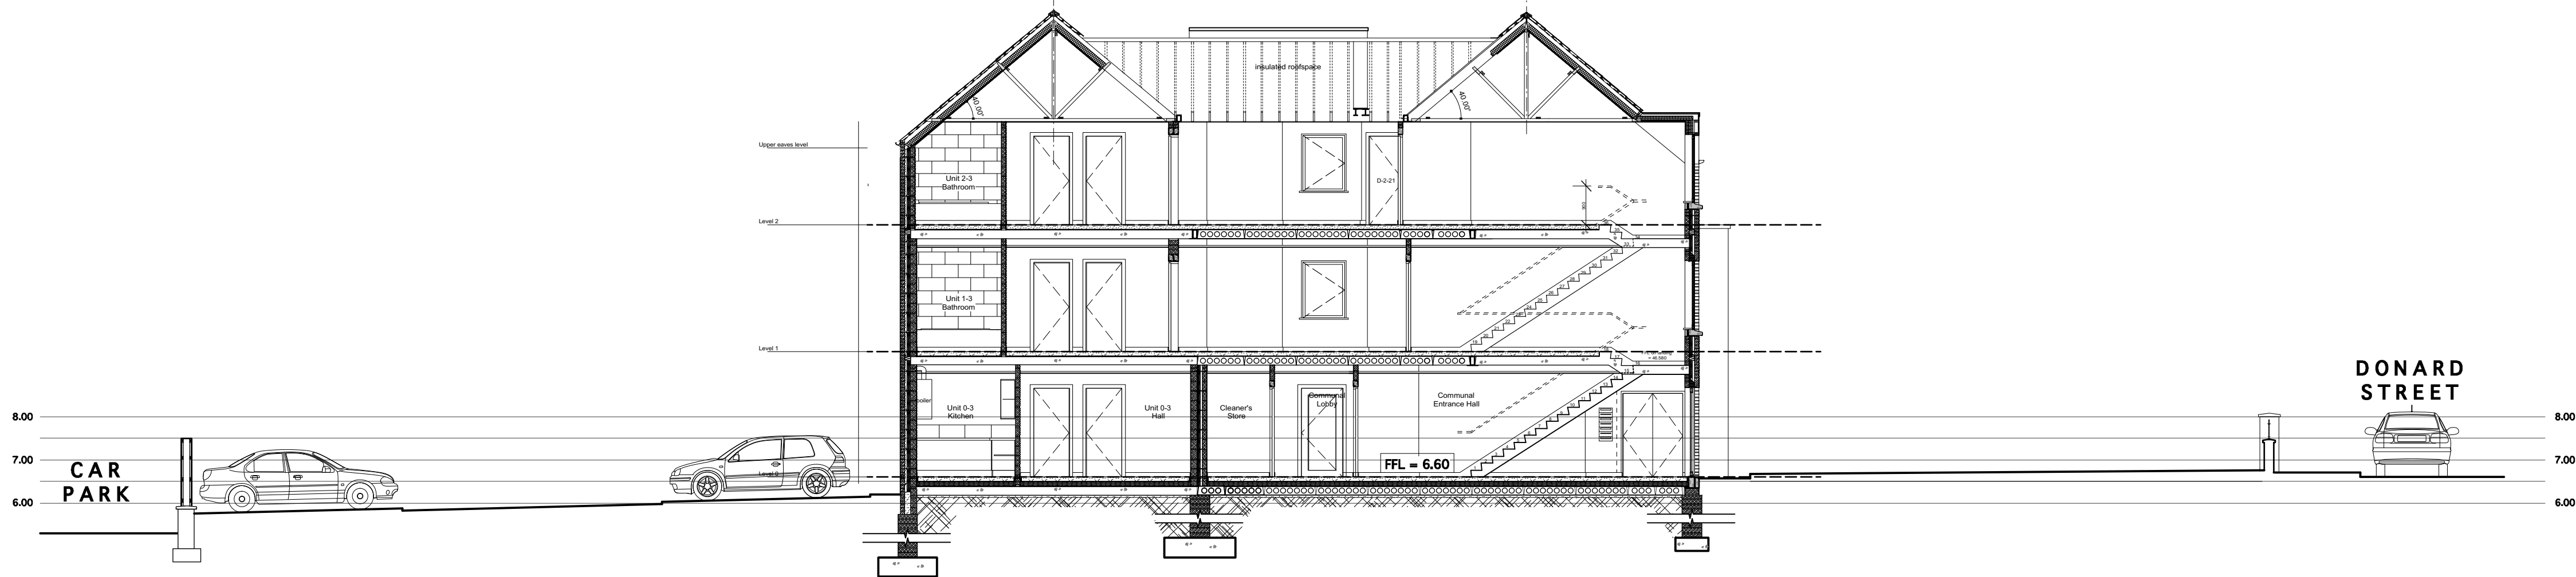

SITE SECTION B - B
1:100

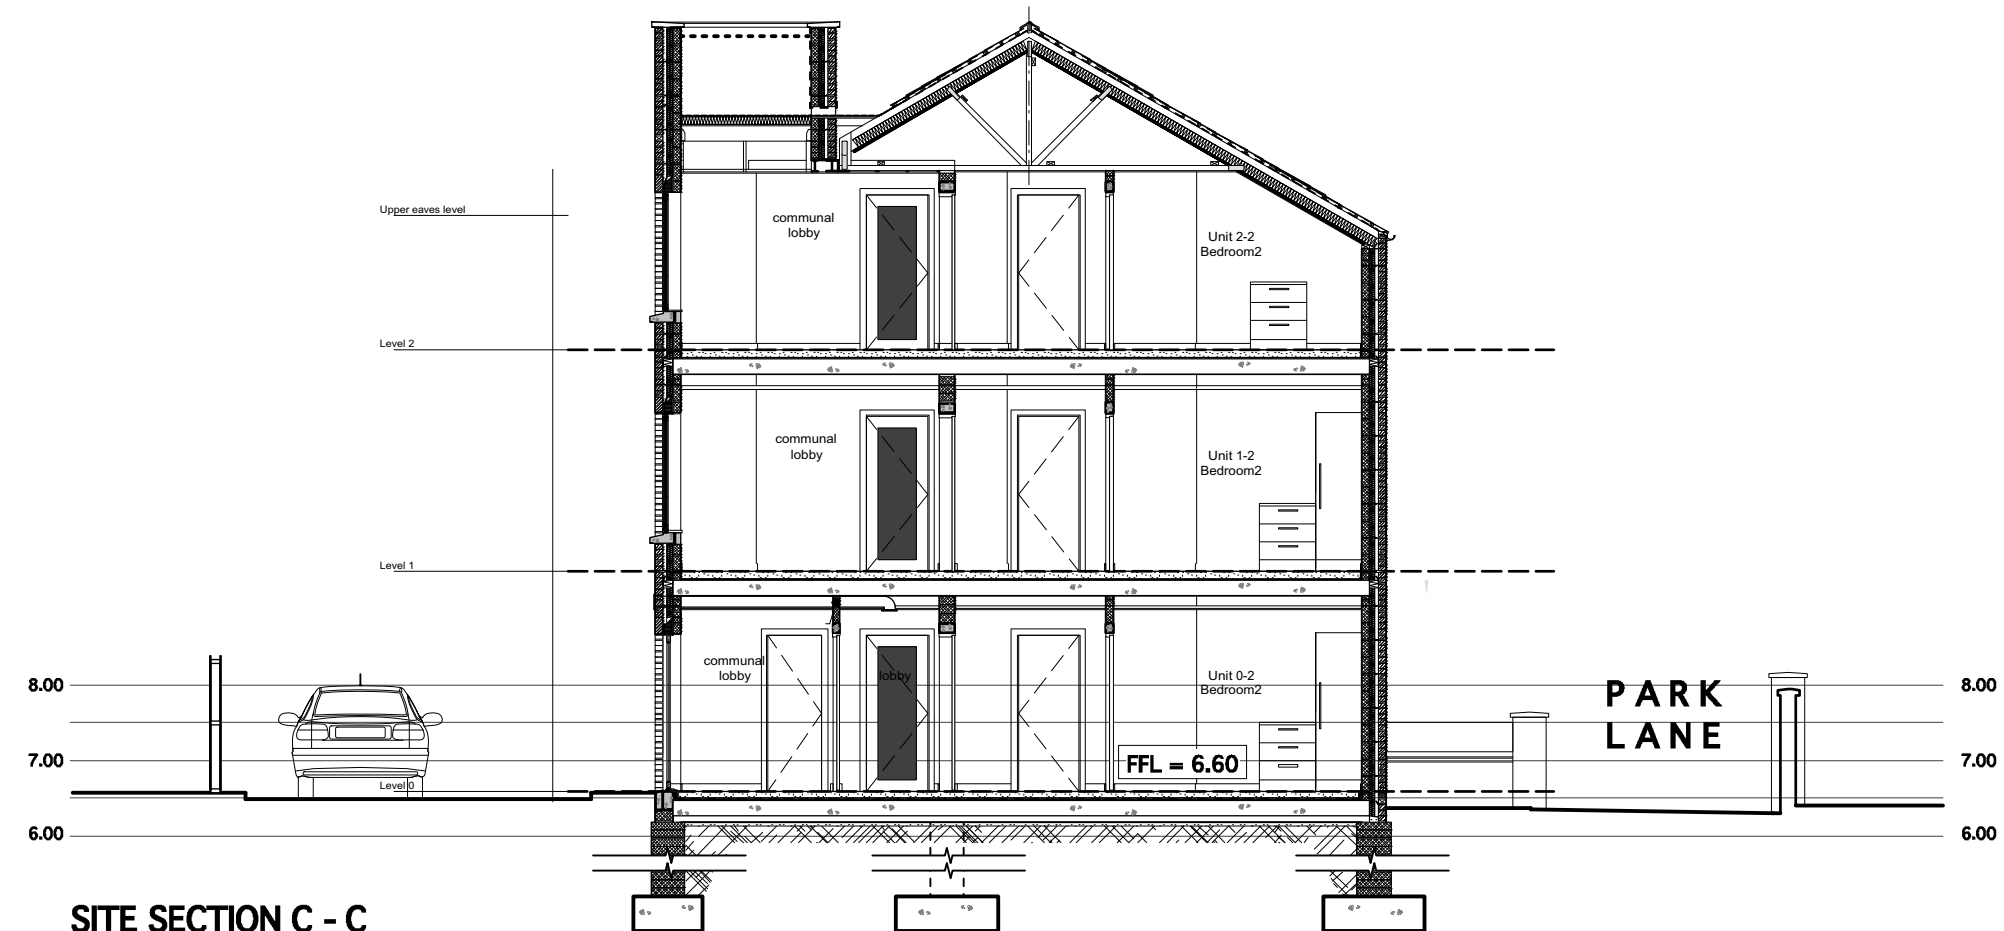

SITE SECTION C - C
1:100

TENDER

LETTER	DATE	TEXT
A	26/11/12	Tender Issue

JOB NO. 2148				
PROJECT				
CHOICE Housing				
Donard Street, Newcastle				
DRAWING Site Sections				SHEET SIZE A1 L
DRAWING NO. 2148-011	SCALE(S) 1:200@A1	DATE DRAWN 24-10-11	DRAWN BY DMcC	CHECKED BY HMcC

155-157 DONEGALL PASS
BELFAST
BT7 1DT
T 028 9024 5777 F 028 9024 6864

71 CLARENDON ST
L'DERRY
BT48 7ER
T 028 7136 2782 F 028 7126 9829

E INFO@RPPARCHITECTS.CO.UK
W RPPARCHITECTS.CO.UK

RPP
ARCHITECTS