

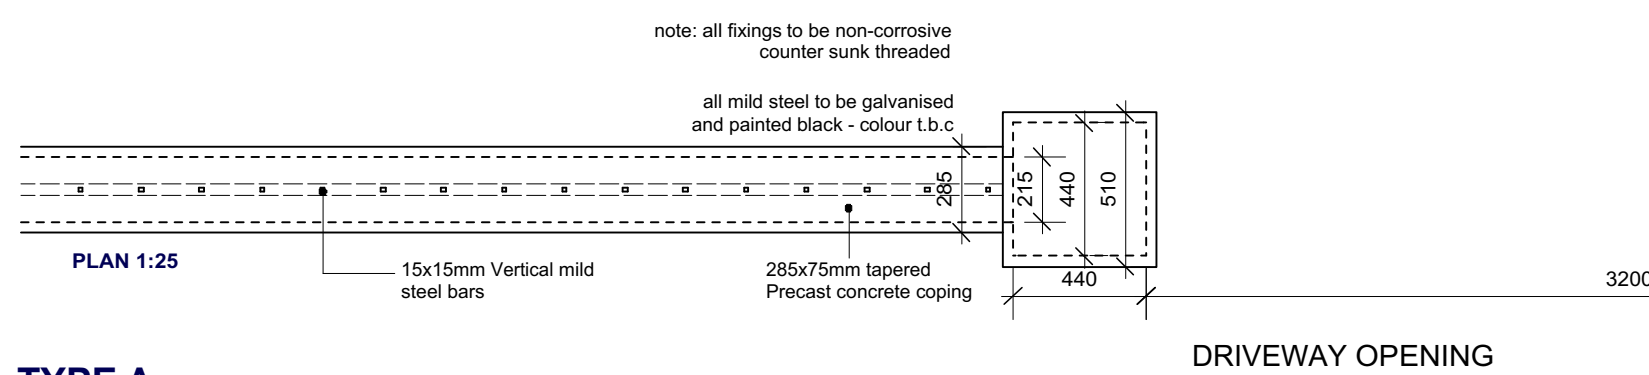
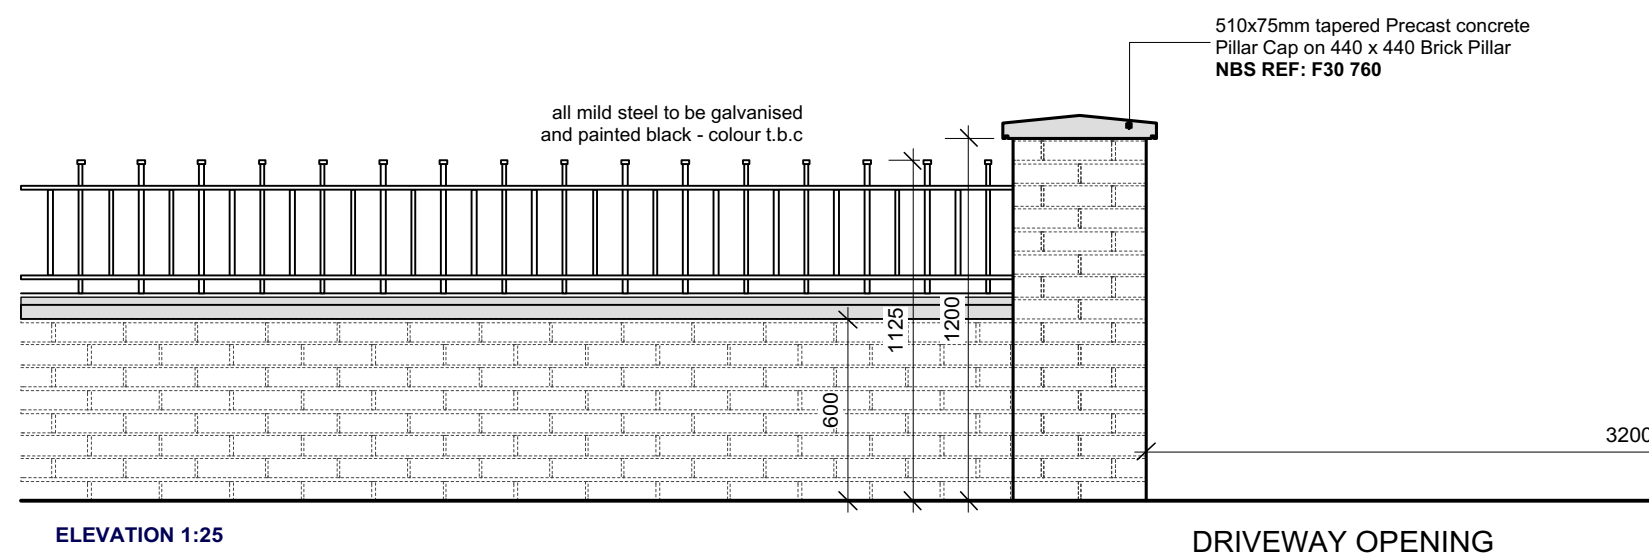
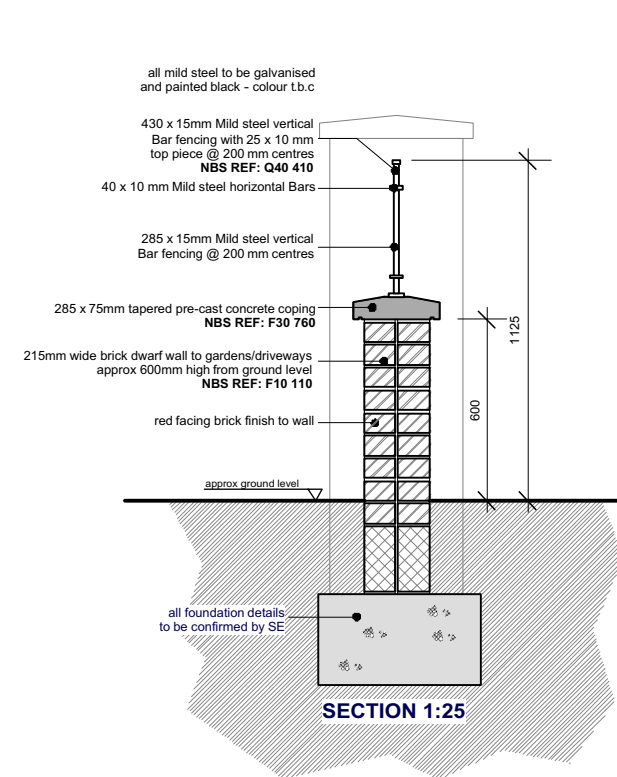


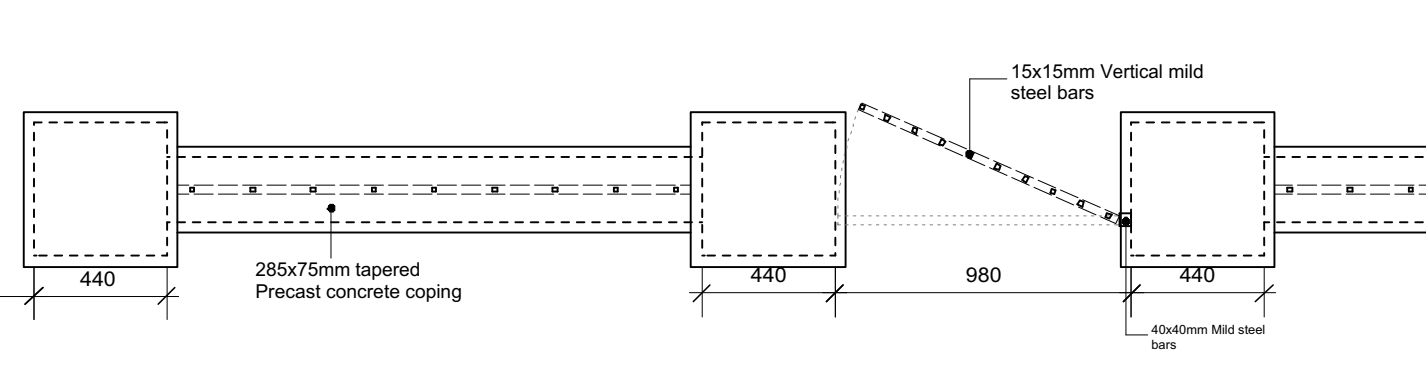



TYPE A

600MM HIGH WALLS AND RAILING TO FRONT OF DWELLINGS

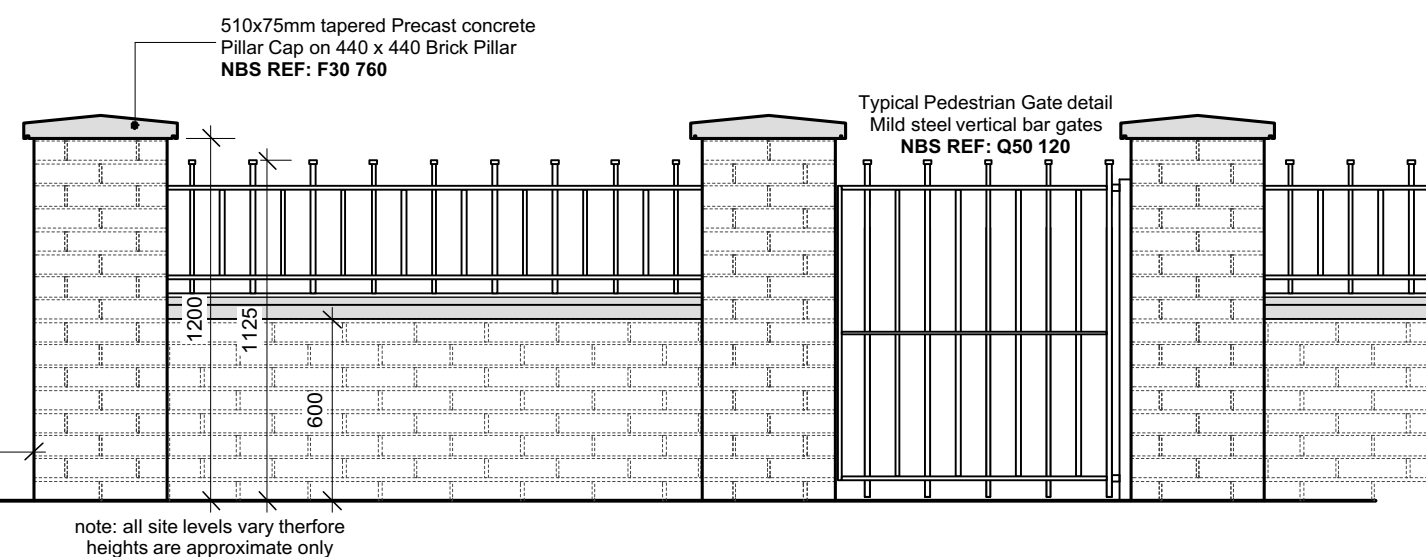



GATE TYPE A

PEDESTRIAN GATE

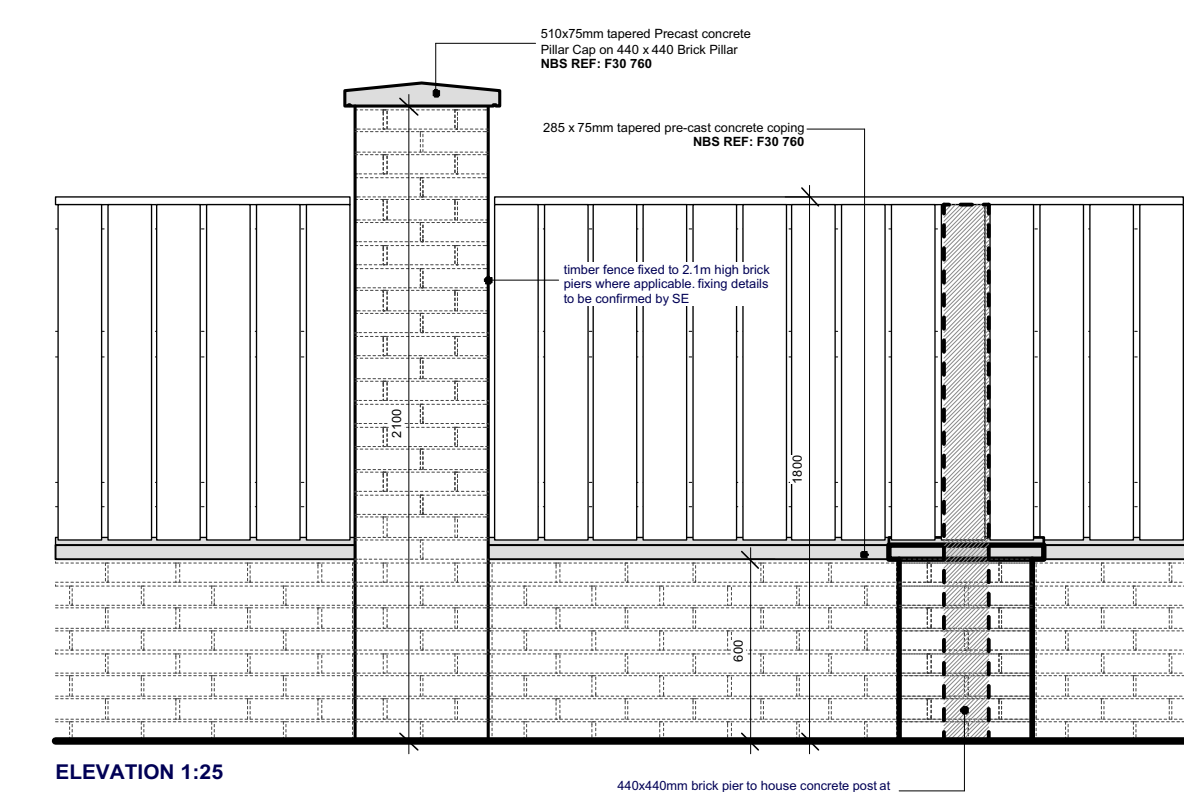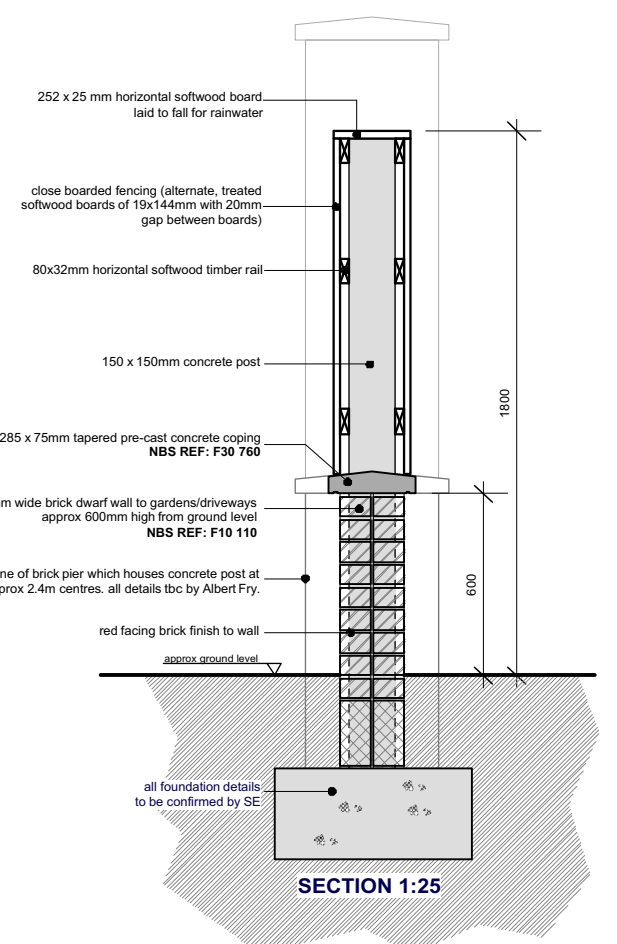


TYPE B

600MM HIGH BRICK WALLS WITH TIMBER HIT AND MISS FENCE ABOVE TO 1.8M HIGH

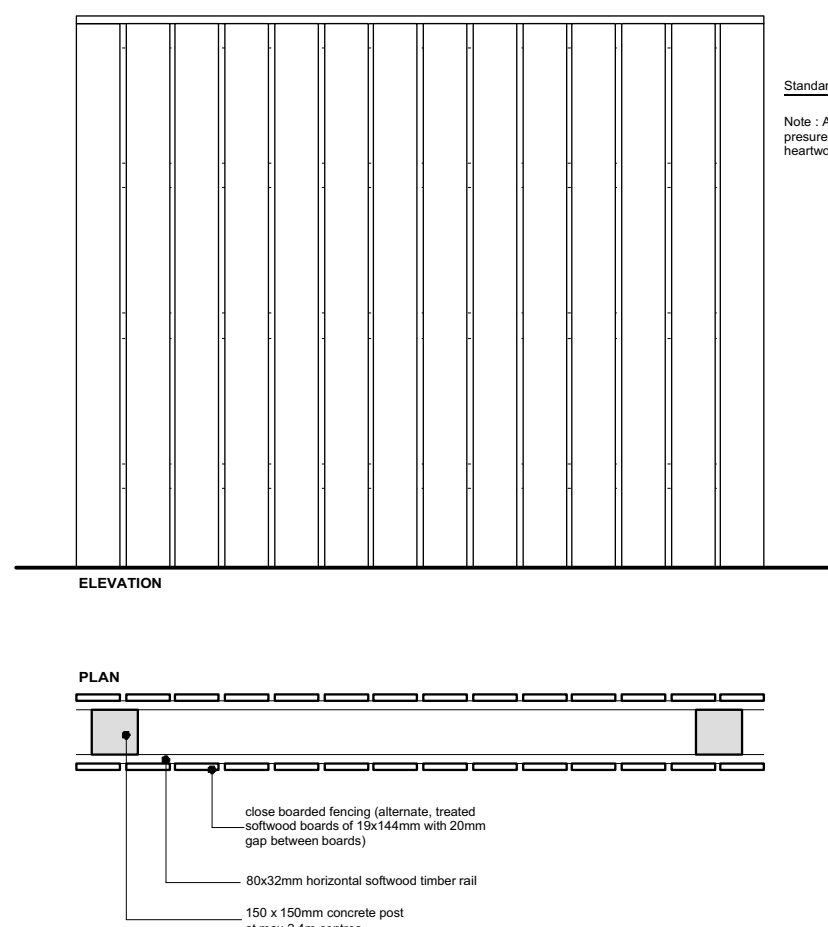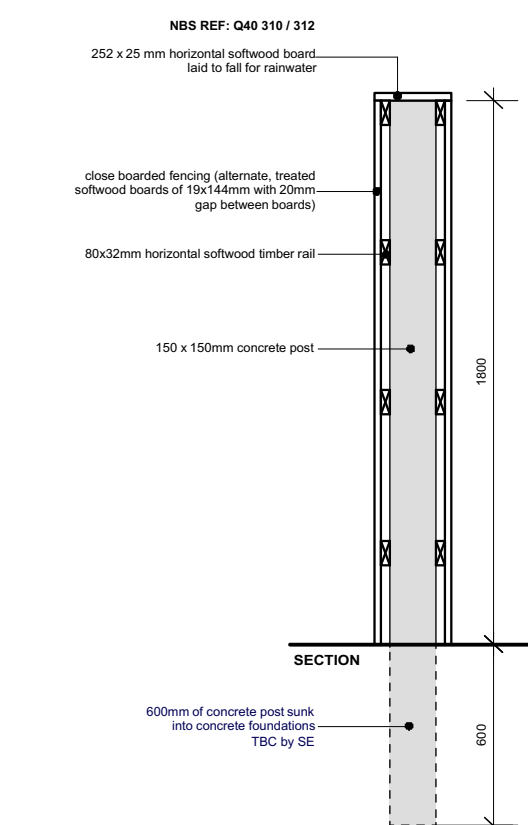



TYPE C

1.8M HIGH FENCE BETWEEN PROPERTIES

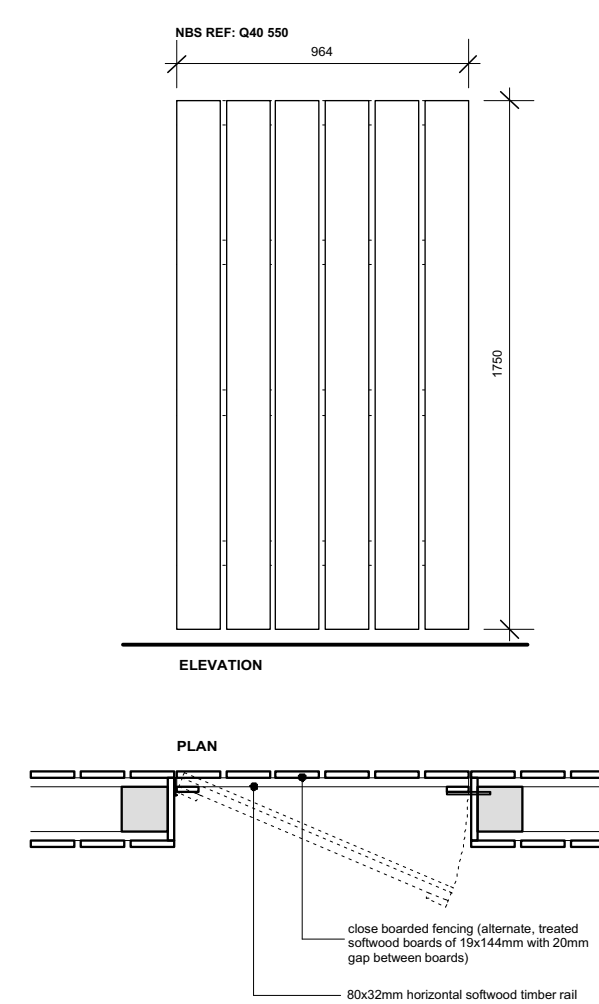

GATE TYPE C

TIMBER GATE TO ACCESS TO REAR OF DWELLING

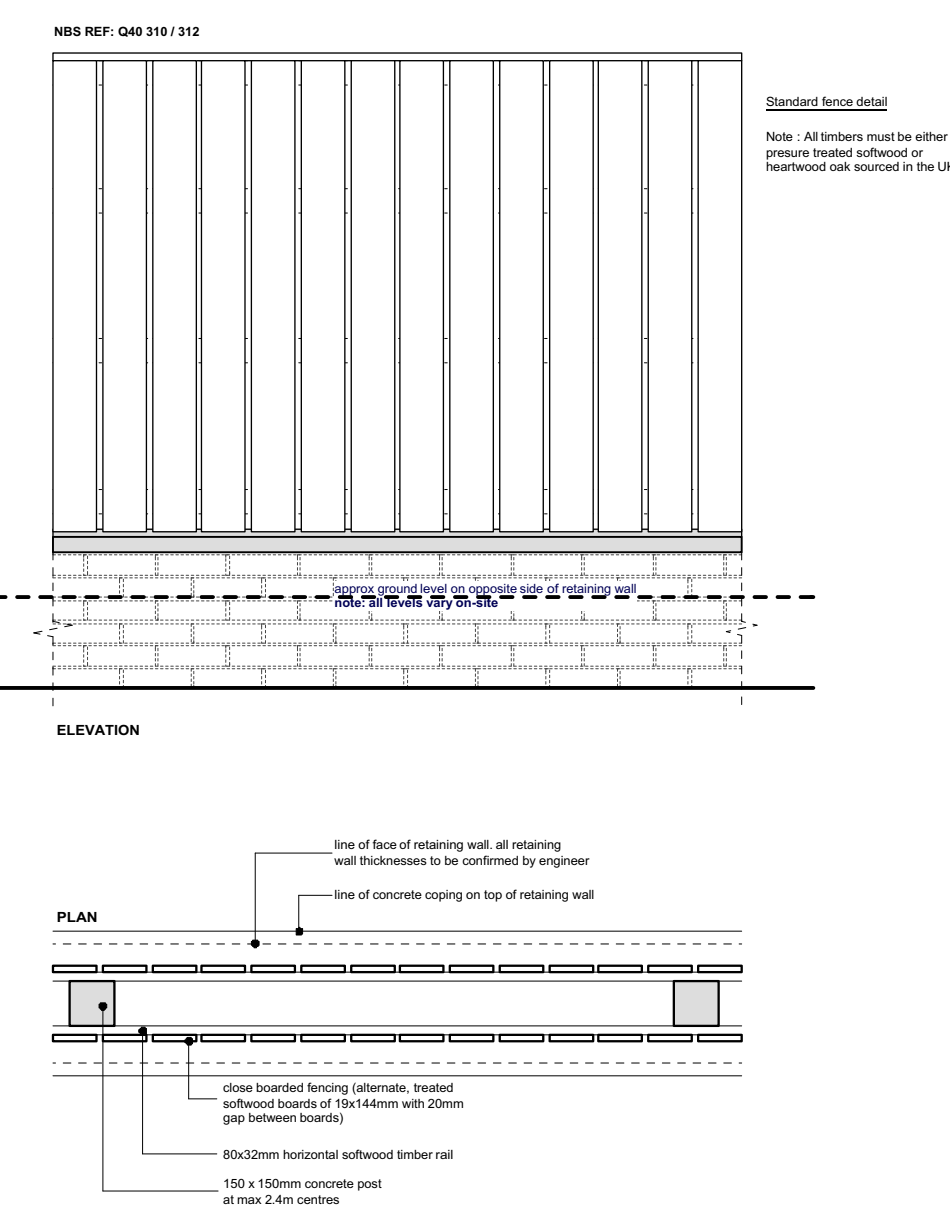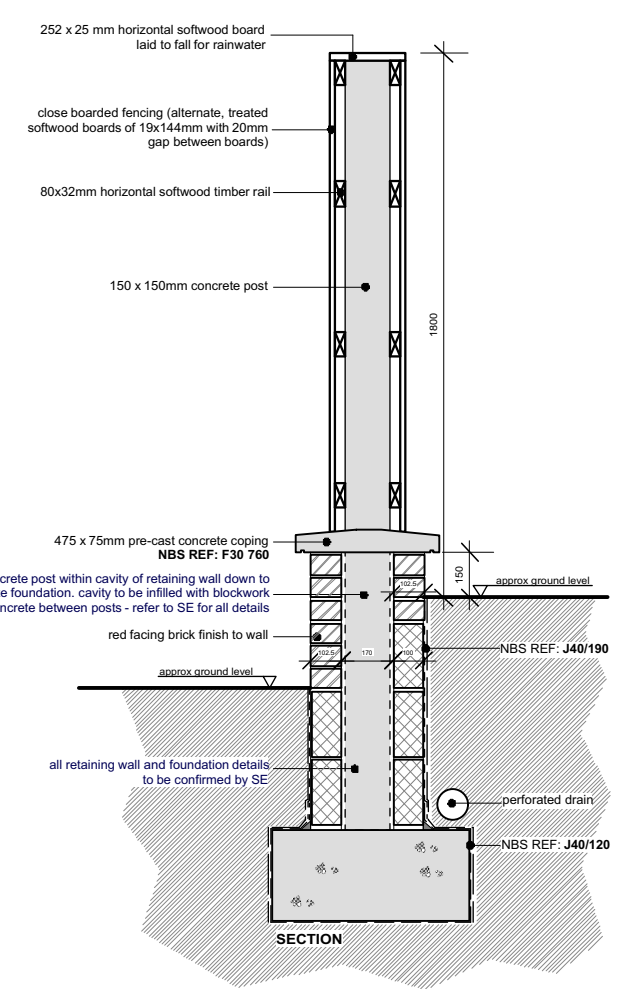

TYPE D

1.8M HIGH FENCE WITH RETAINING WALL BELOW TO CARPARK

TENDER		
LETTER	DATE	TEXT
A	26/11/12	Tender Issue
JOB NO. 2148		
PROJECT		
CHOICE Housing		
Donard Street, Newcastle		
DRAWING		
Boundary Details		
SHEET SIZE		
A1 L		
DRAWING NO.	SCALE(S)	DATE DRAWN
2148-012	1:25@A1	24-10-11
DRAWN BY	CHECKED BY	
DMcC	HMcC	
155-157 DONEGALL PASS BELFAST BT7 1DT T 028 9024 5777 F 028 9024 6864		
71 CLARENDON ST L'DERRY BT48 7ER T 028 7136 2782 F 028 7126 9829		
E INFO@RPPARCHITECTS.CO.UK W RPPARCHITECTS.CO.UK		
RPP ARCHITECTS		