




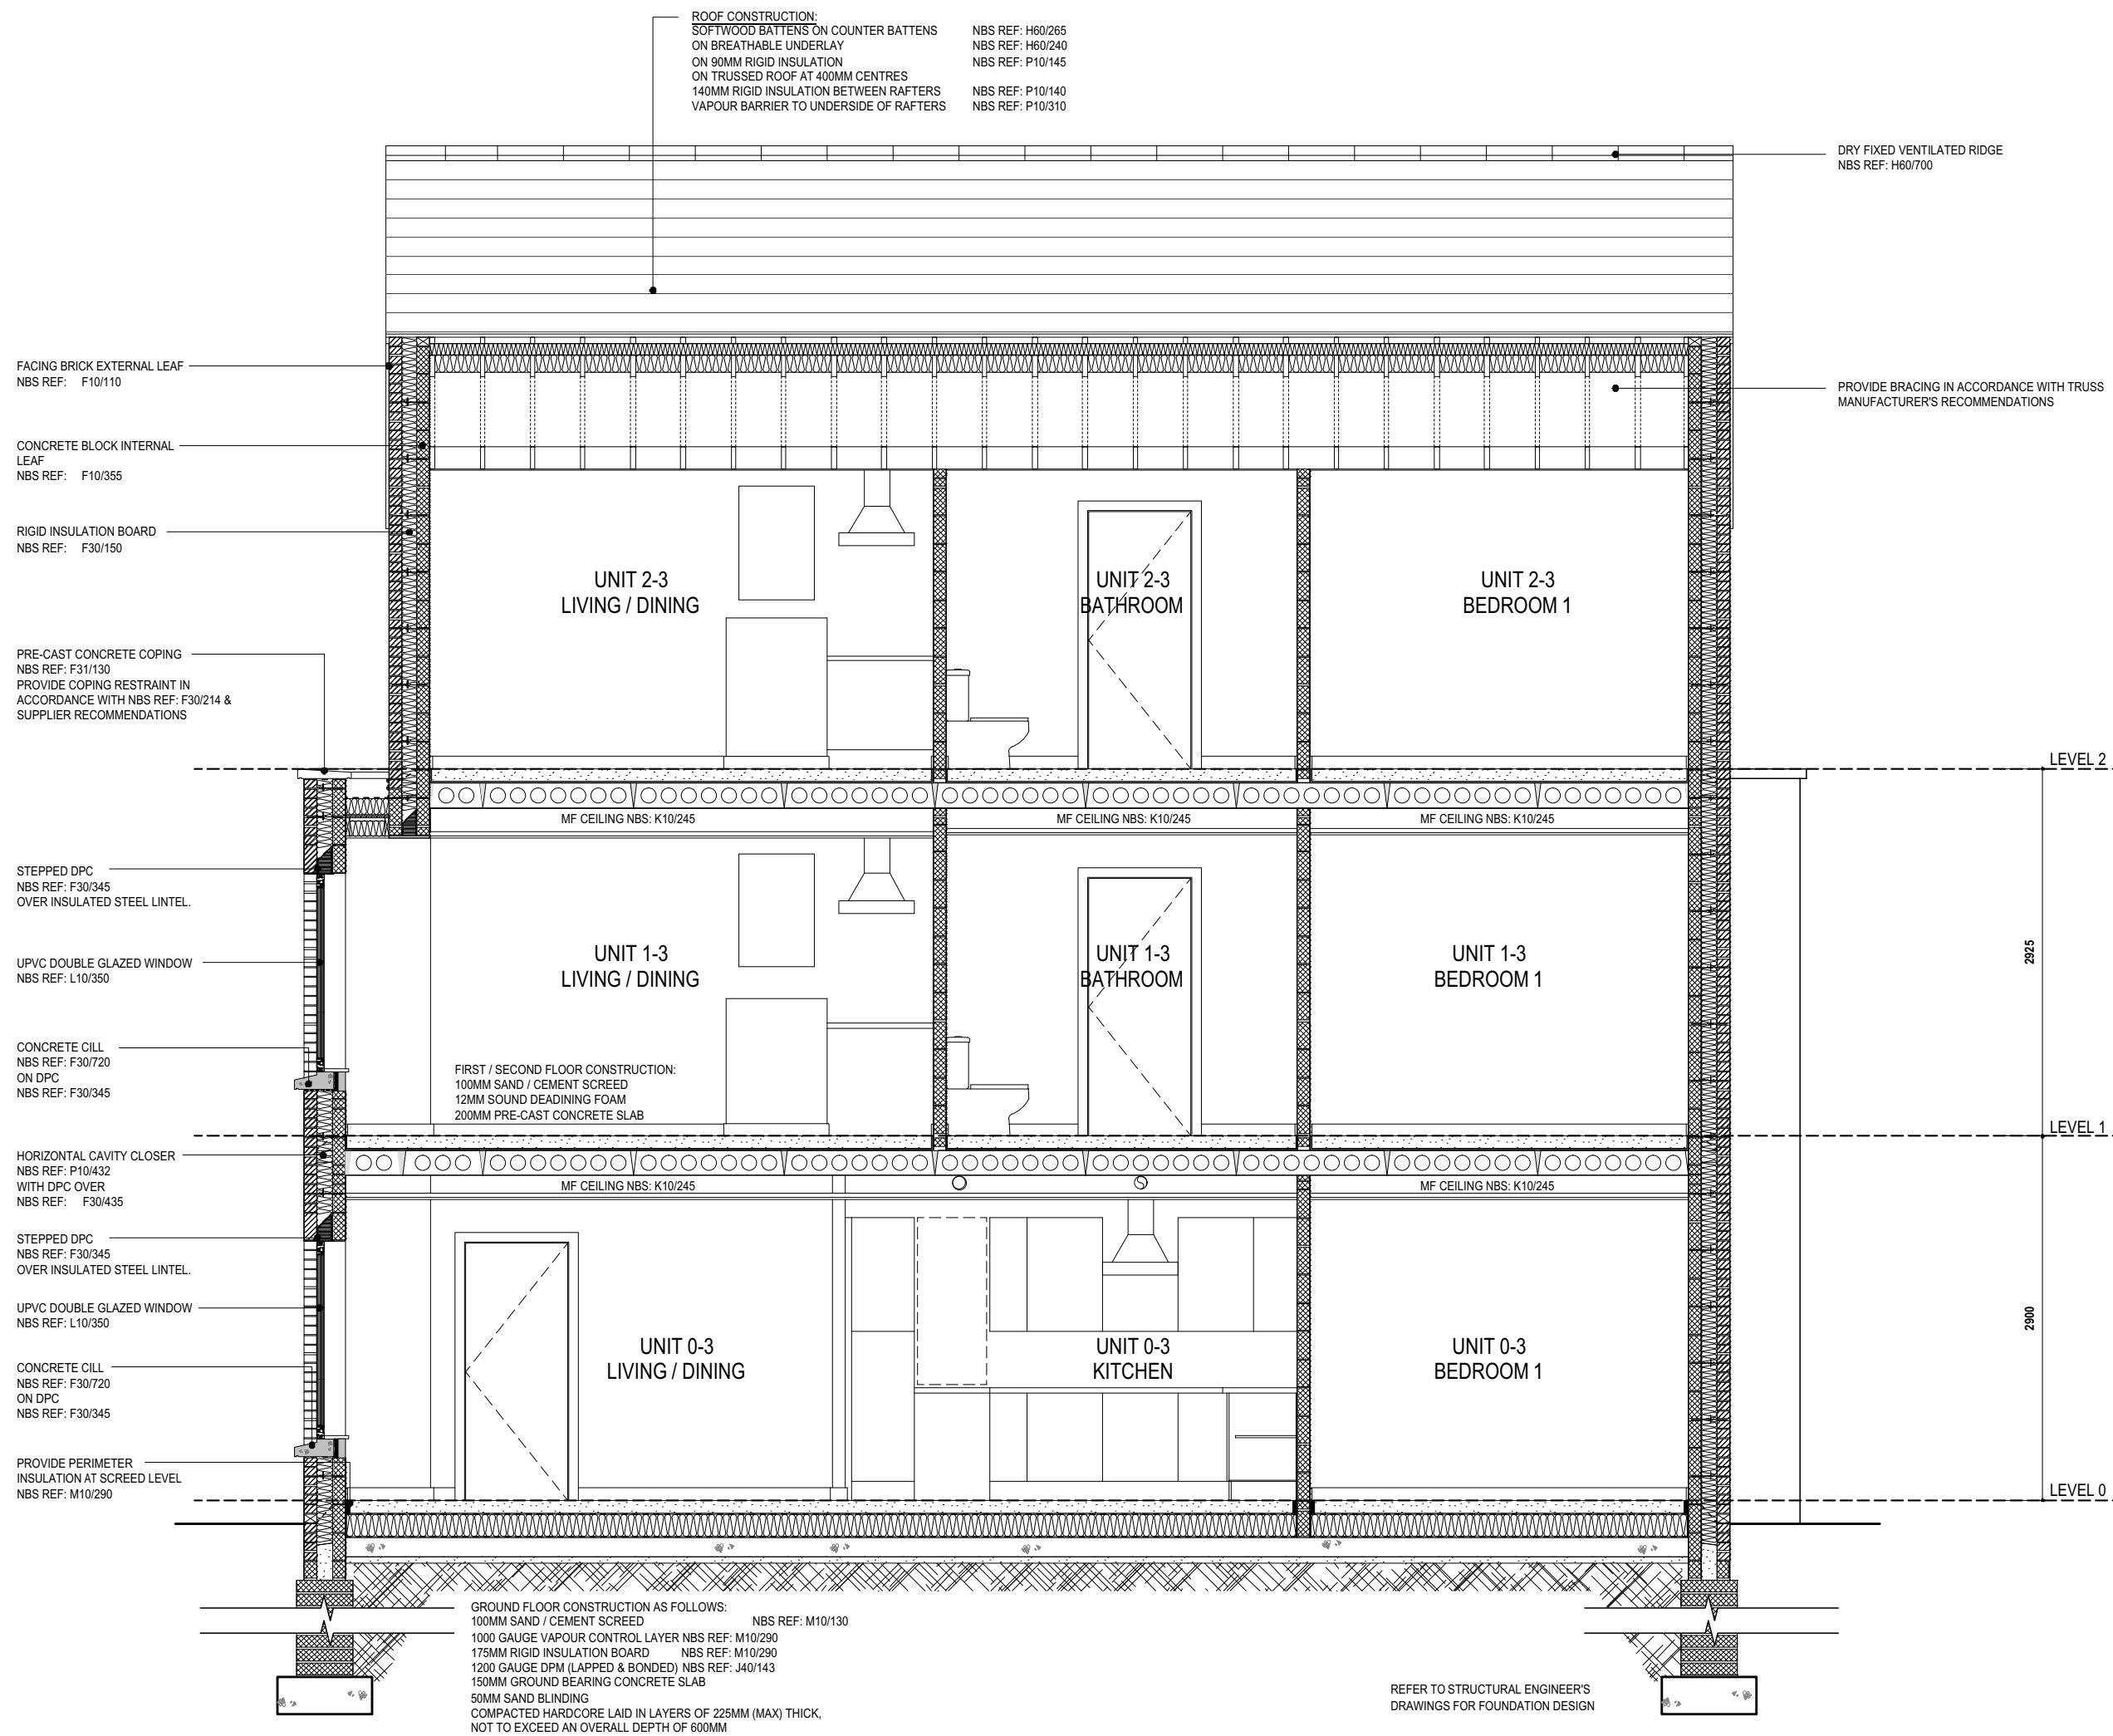

SECTION C - C

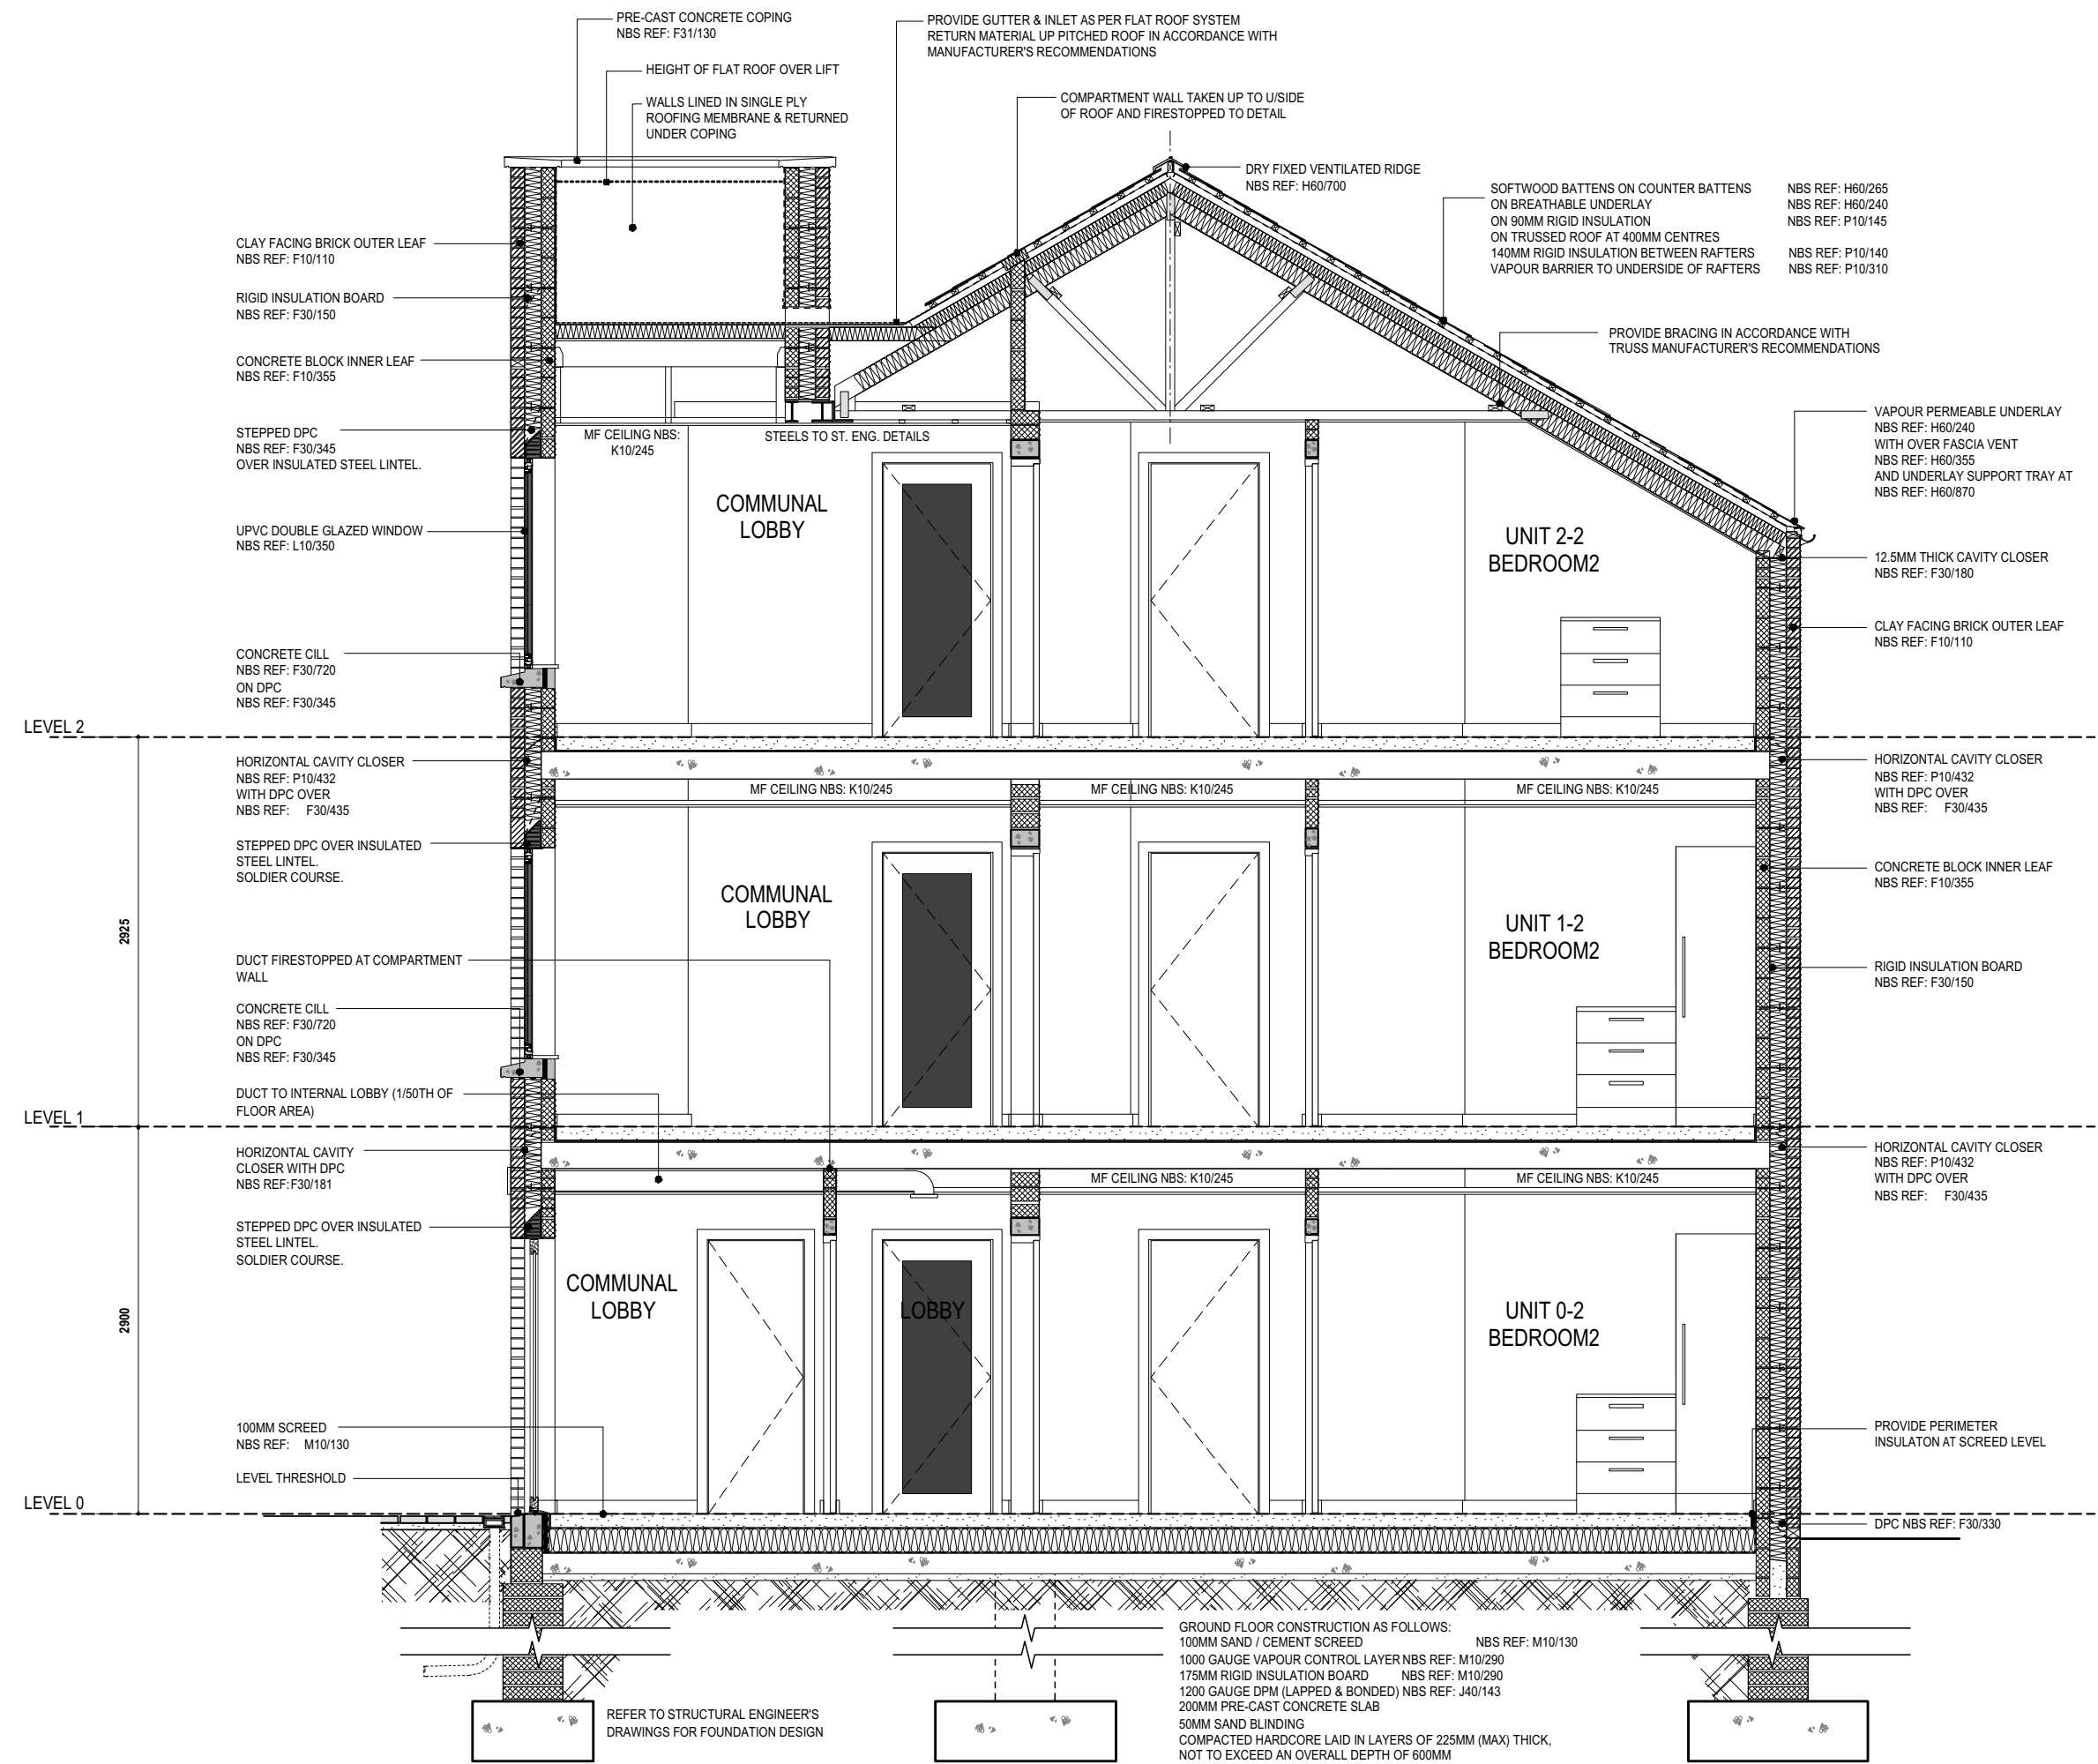

SECTION D - D

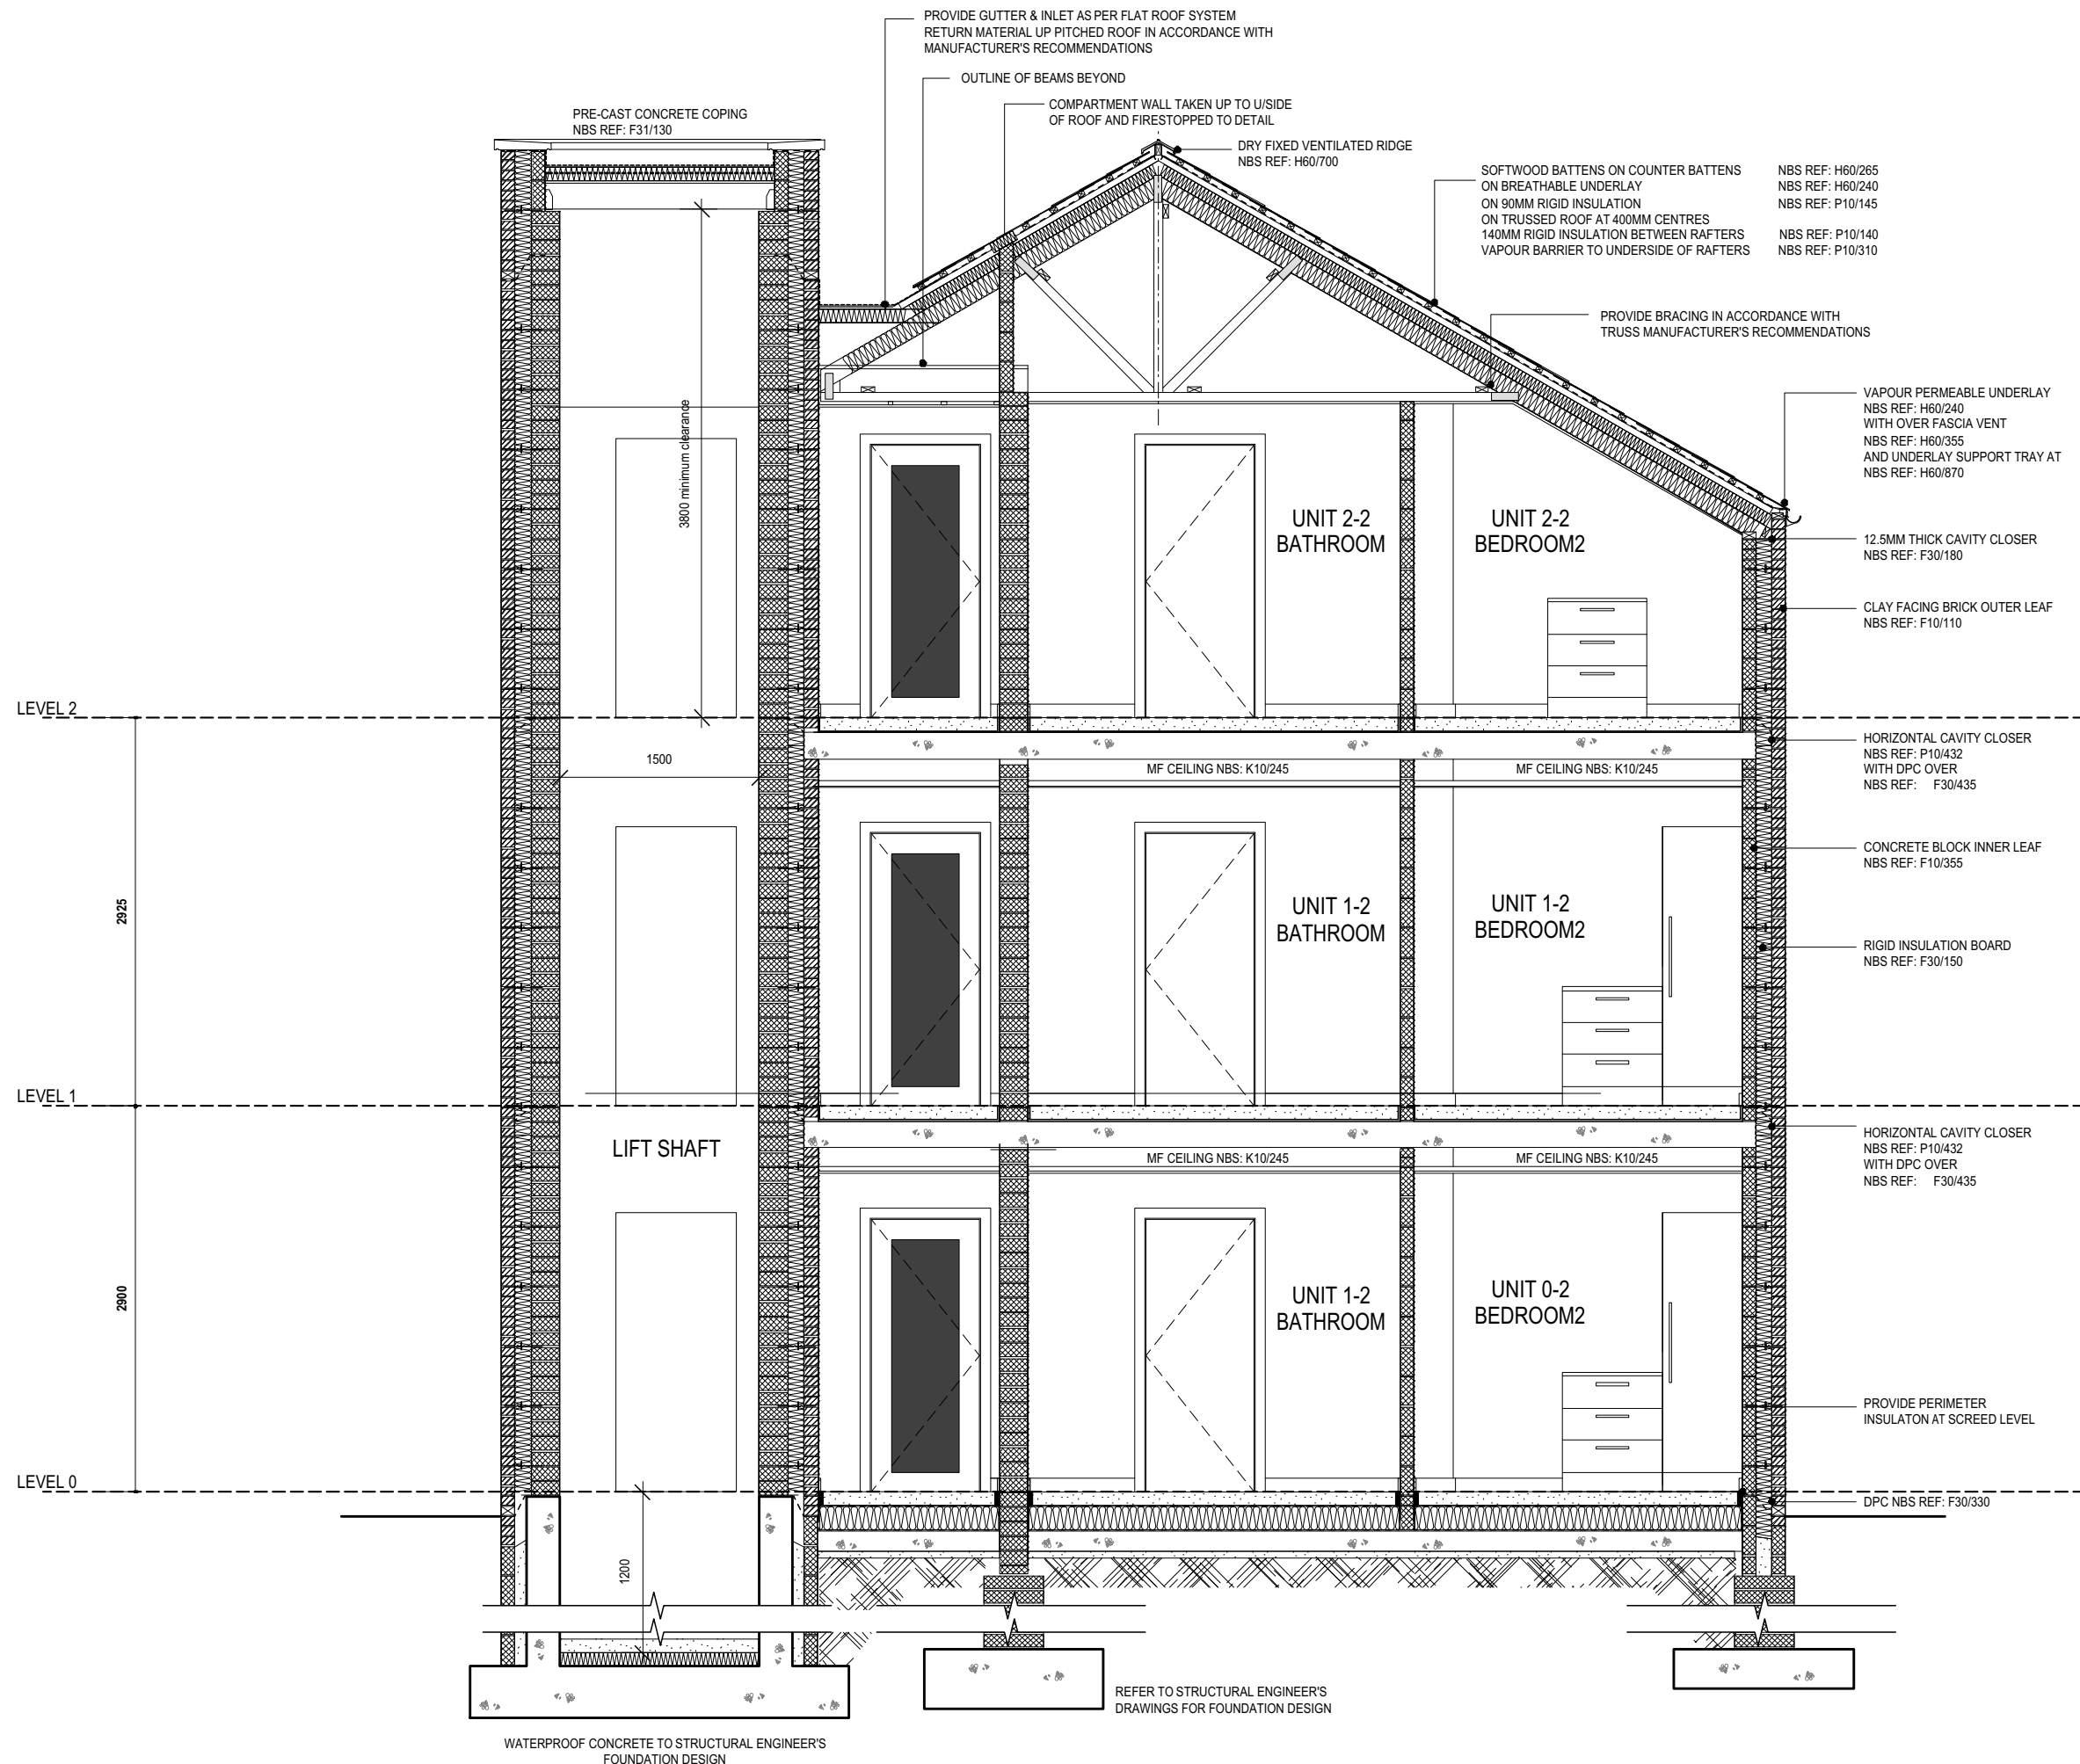

SECTION E - E

TENDER

LETTER	DATE	TEXT
C	18/12/12	Tender clarification - Insulation thickness updated for roof and floor.
B	26/11/12	TENDER ISSUE
A	23/11/12	Additional information for billing

JOB NO. 2148

PROJECT
CHOICE Housing
Donard Street, Newcastle

DRAWING Apartments - Sites 2 & 4 Sections C-C, D-D & E-E				SHEET SIZE A1 L
DRAWING NO. 2148-033	SCALE(S) 1:100@A1	DATE DRAWN 15-11-12	DRAWN BY DMcC	CHECKED BY HMcC

155-157 DOWGALL PASS
BELFAST
BT1 1DT
T 028 9024 5777 F 028 9024 6864
71 CLARENDON ST
LONDON
E14 7ER
T 020 7136 2782 F 020 7126 9829

E: info@rpparchitects.co.uk
W: rpparchitects.co.uk

RPP
ARCHITECTS