



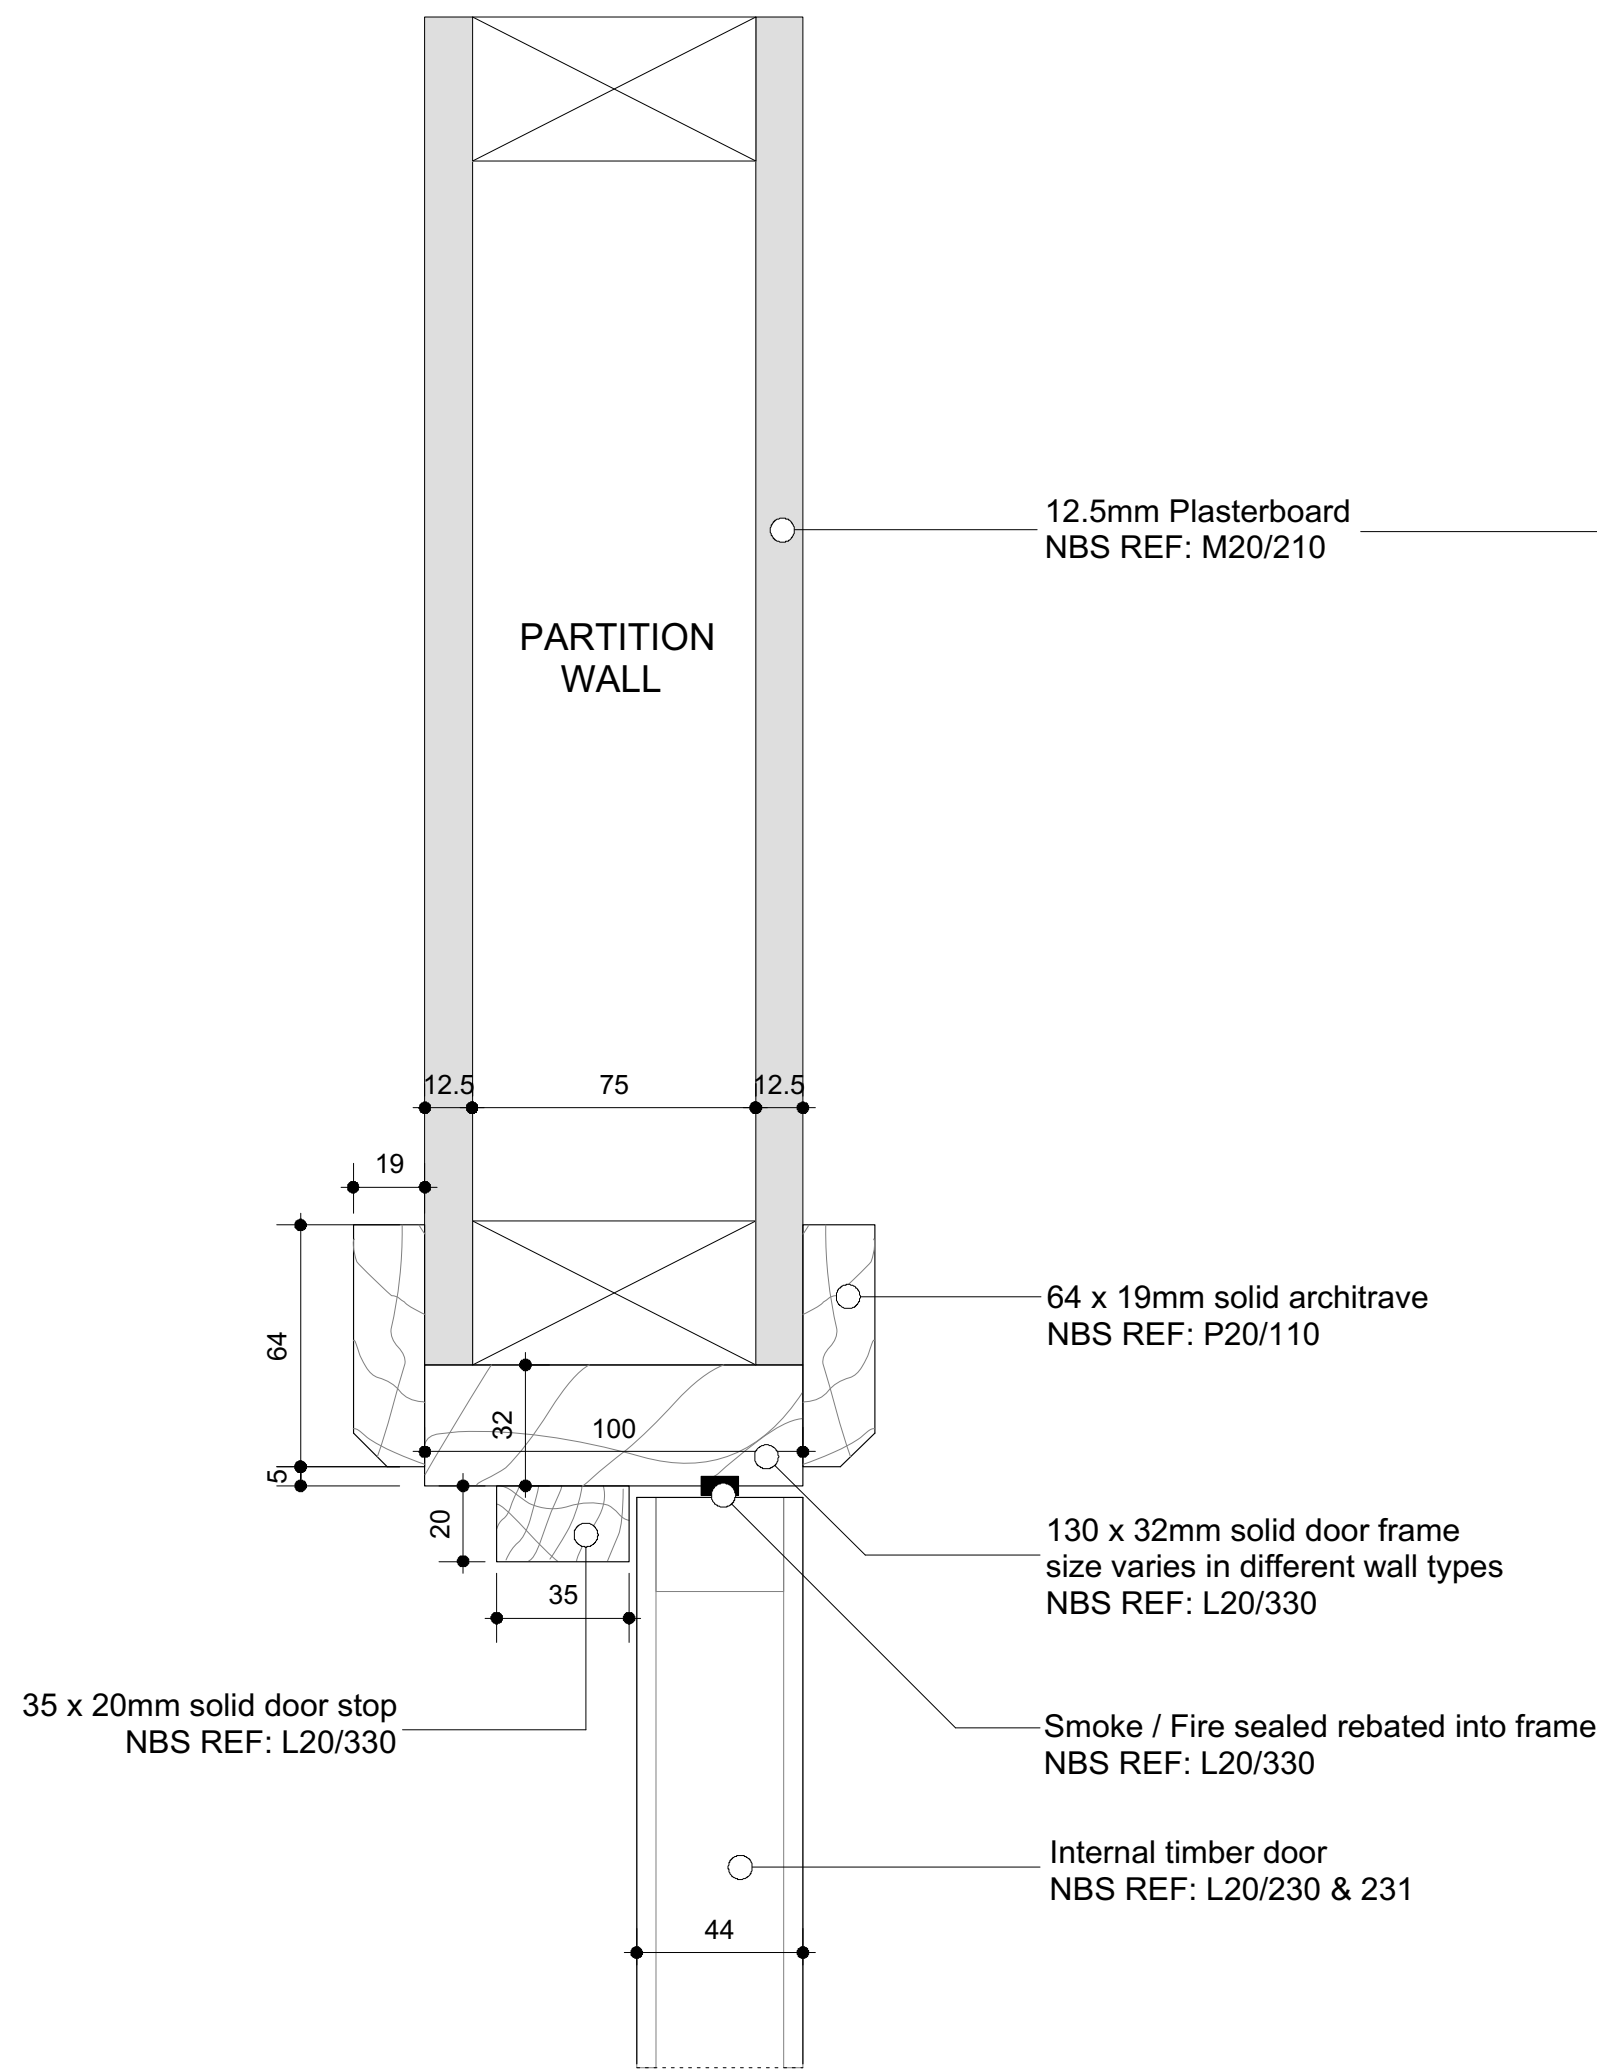


Head Detail - Section A-A

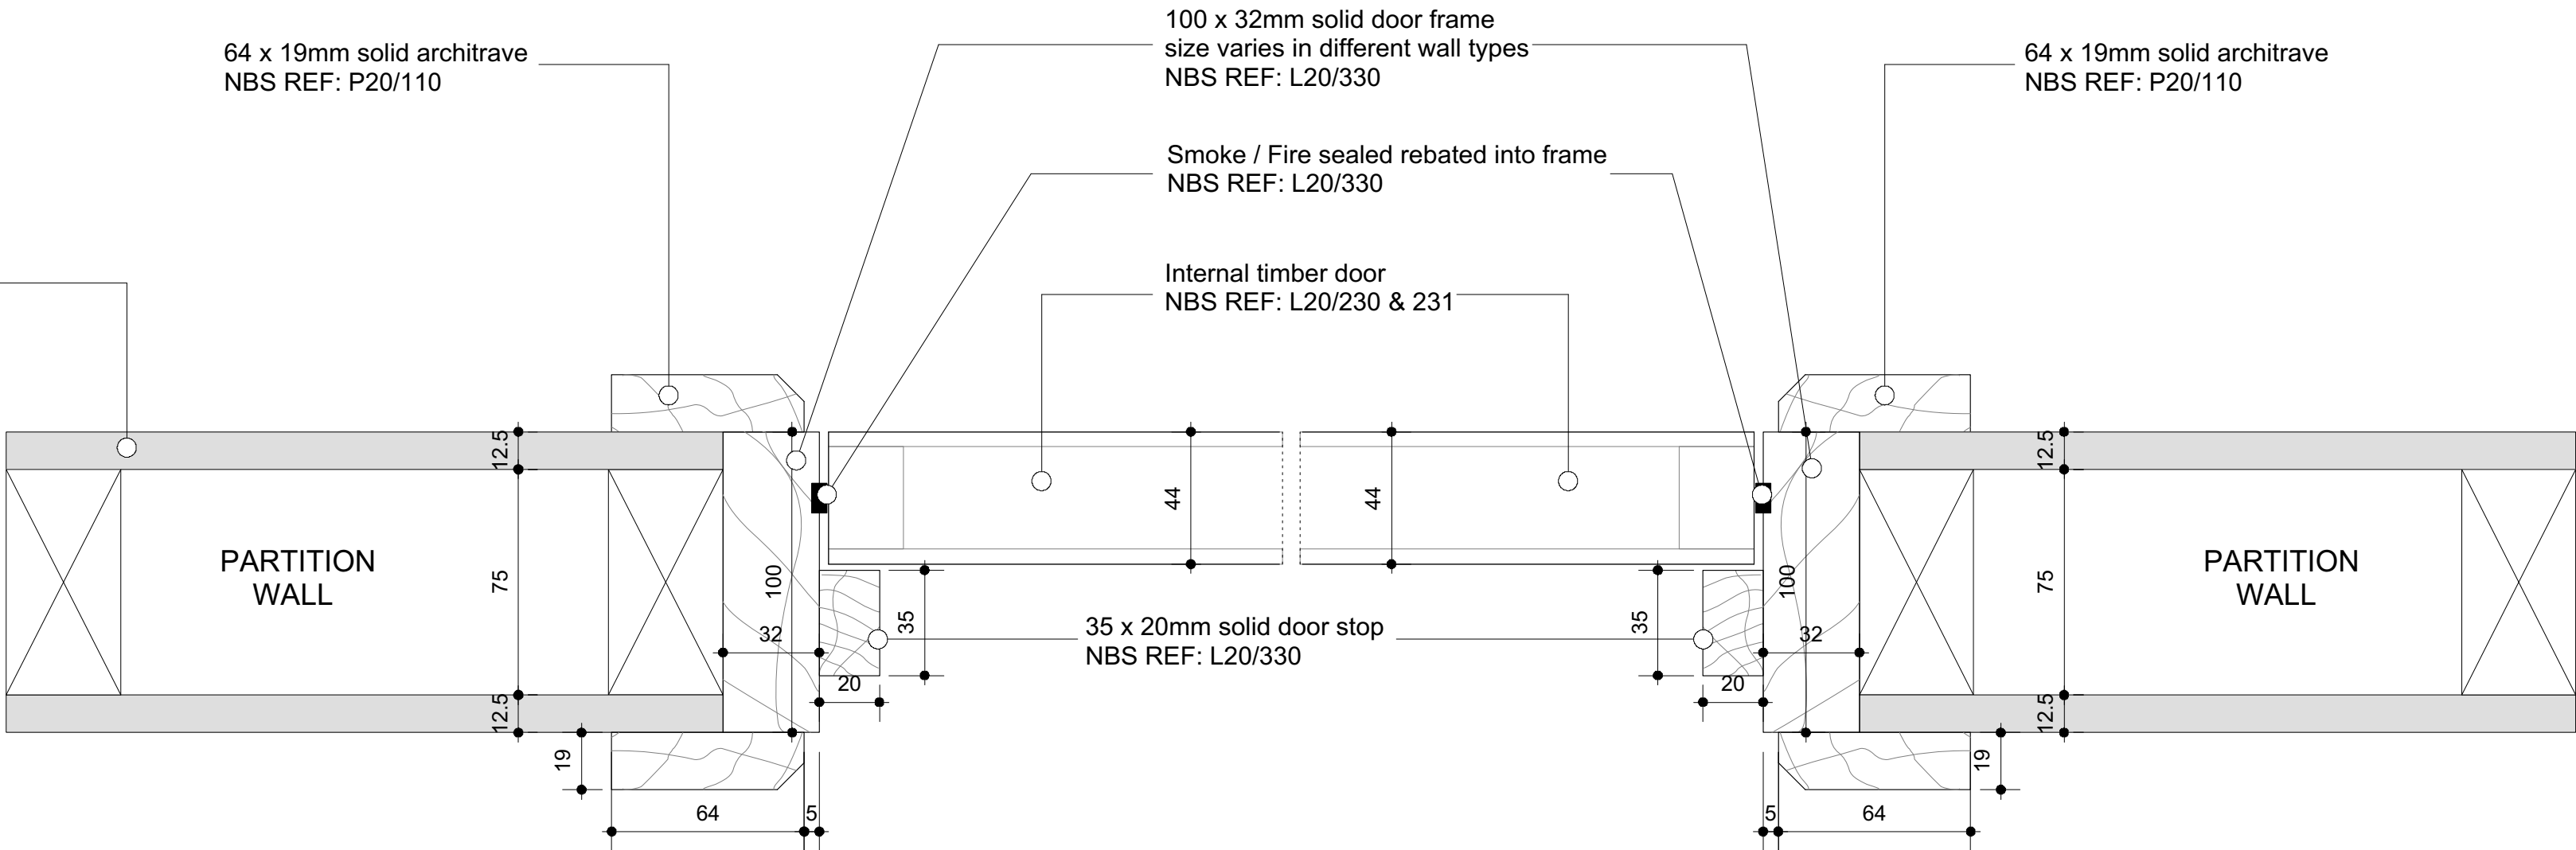


Door Closure Jamb Detail - Plan B-B

Door Opening Jamb Detail - Plan C-C

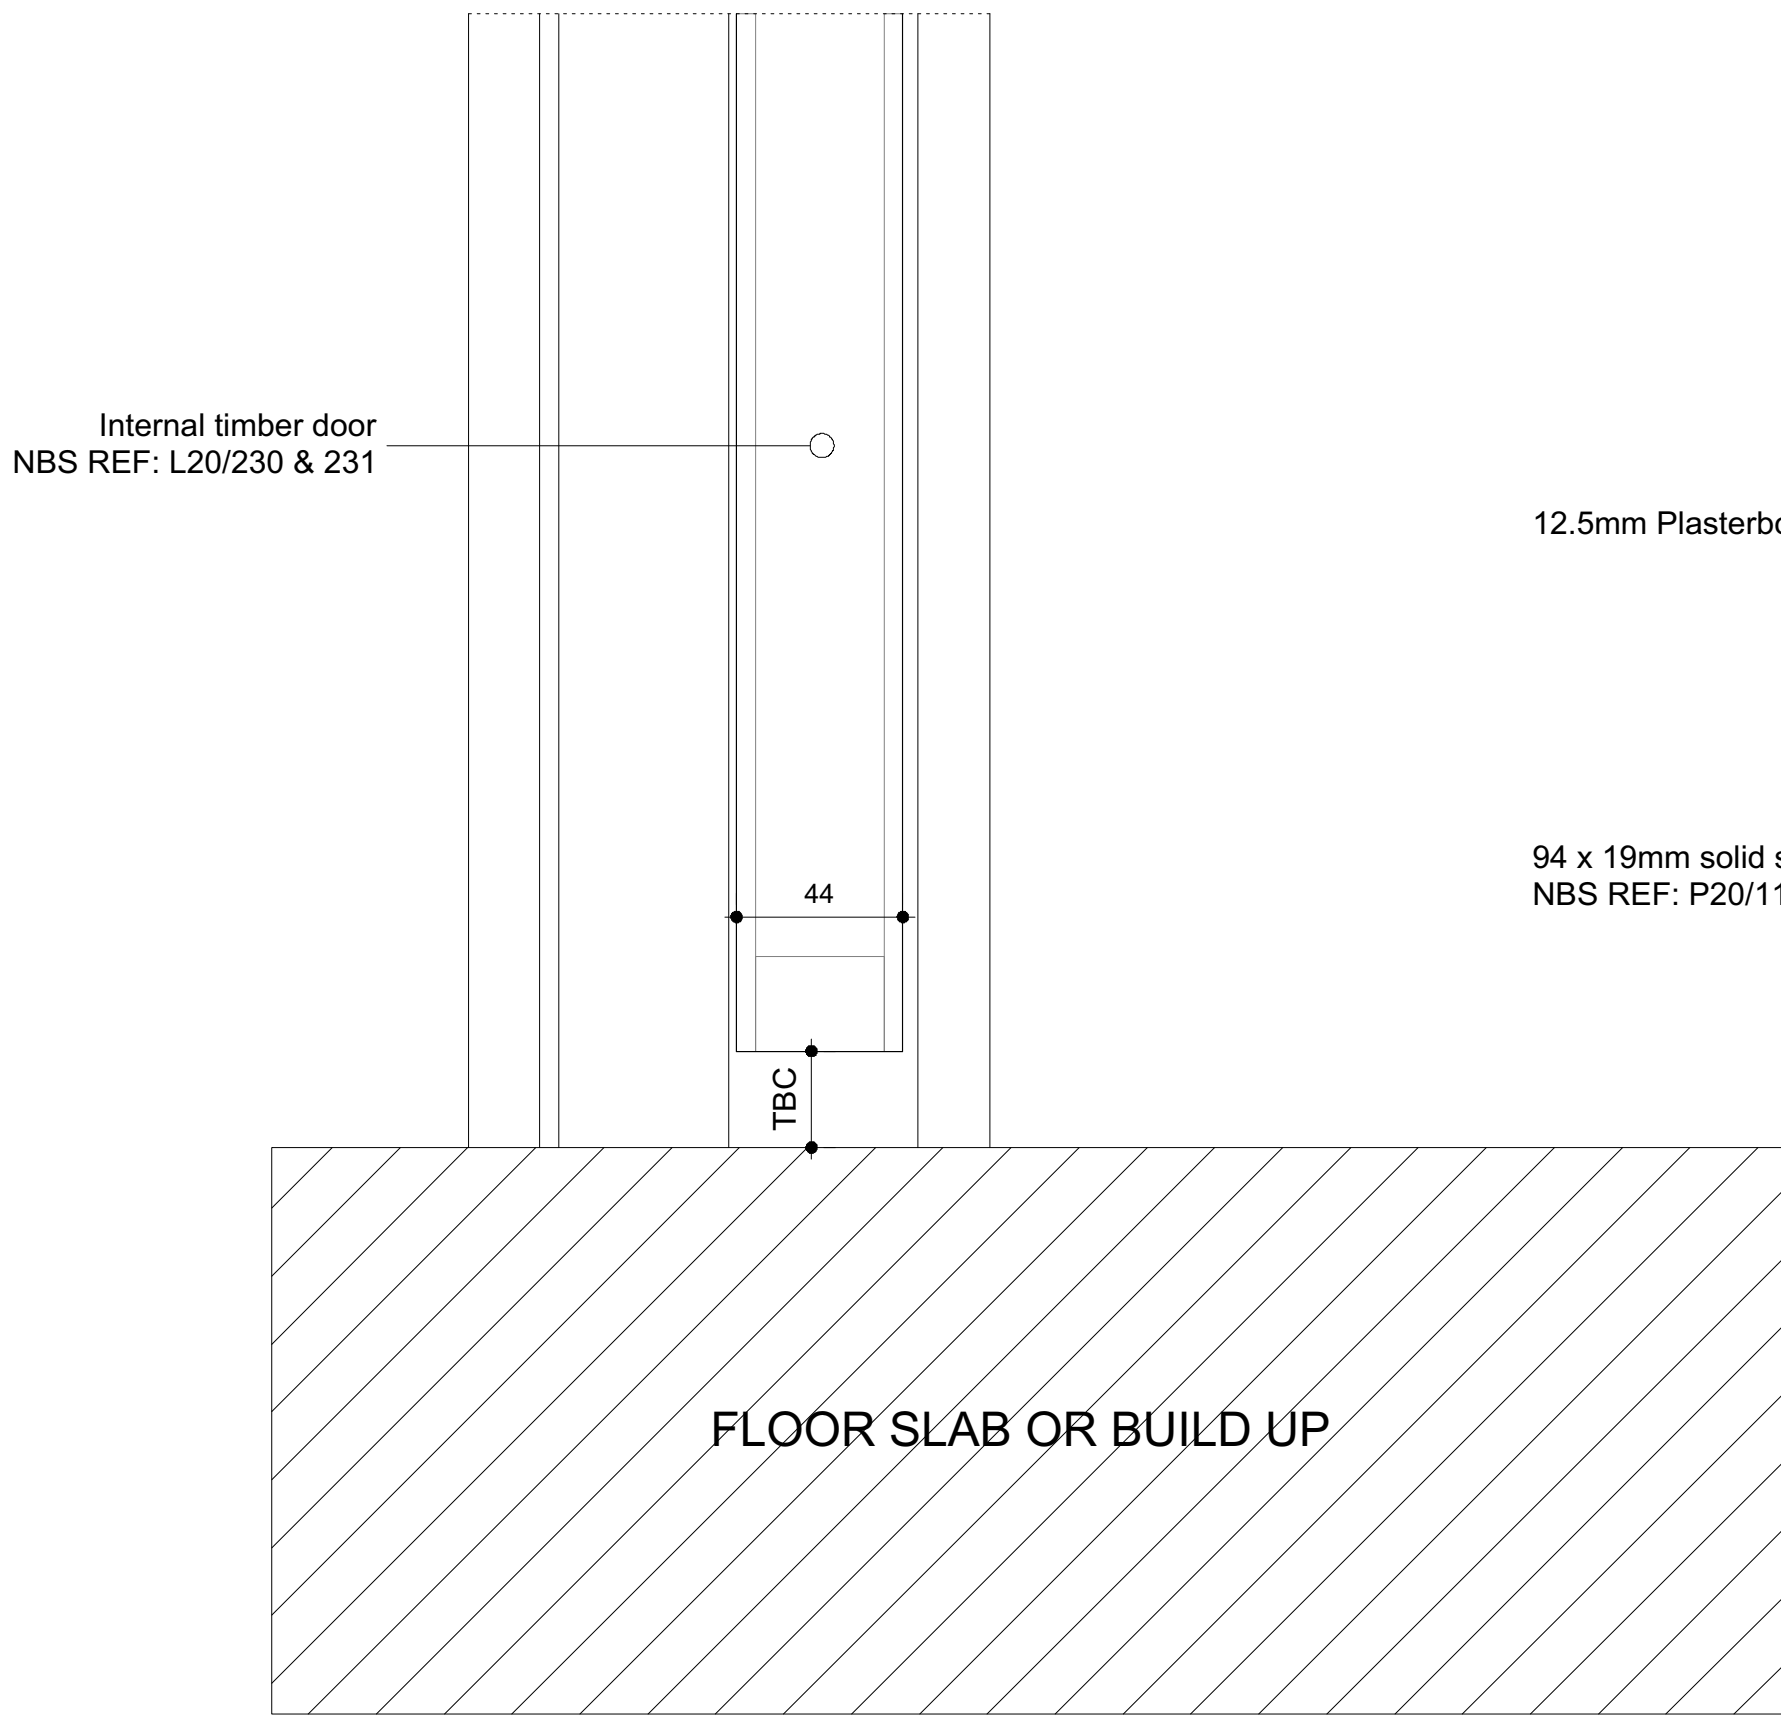

Door Threshold Detail - Section D-D

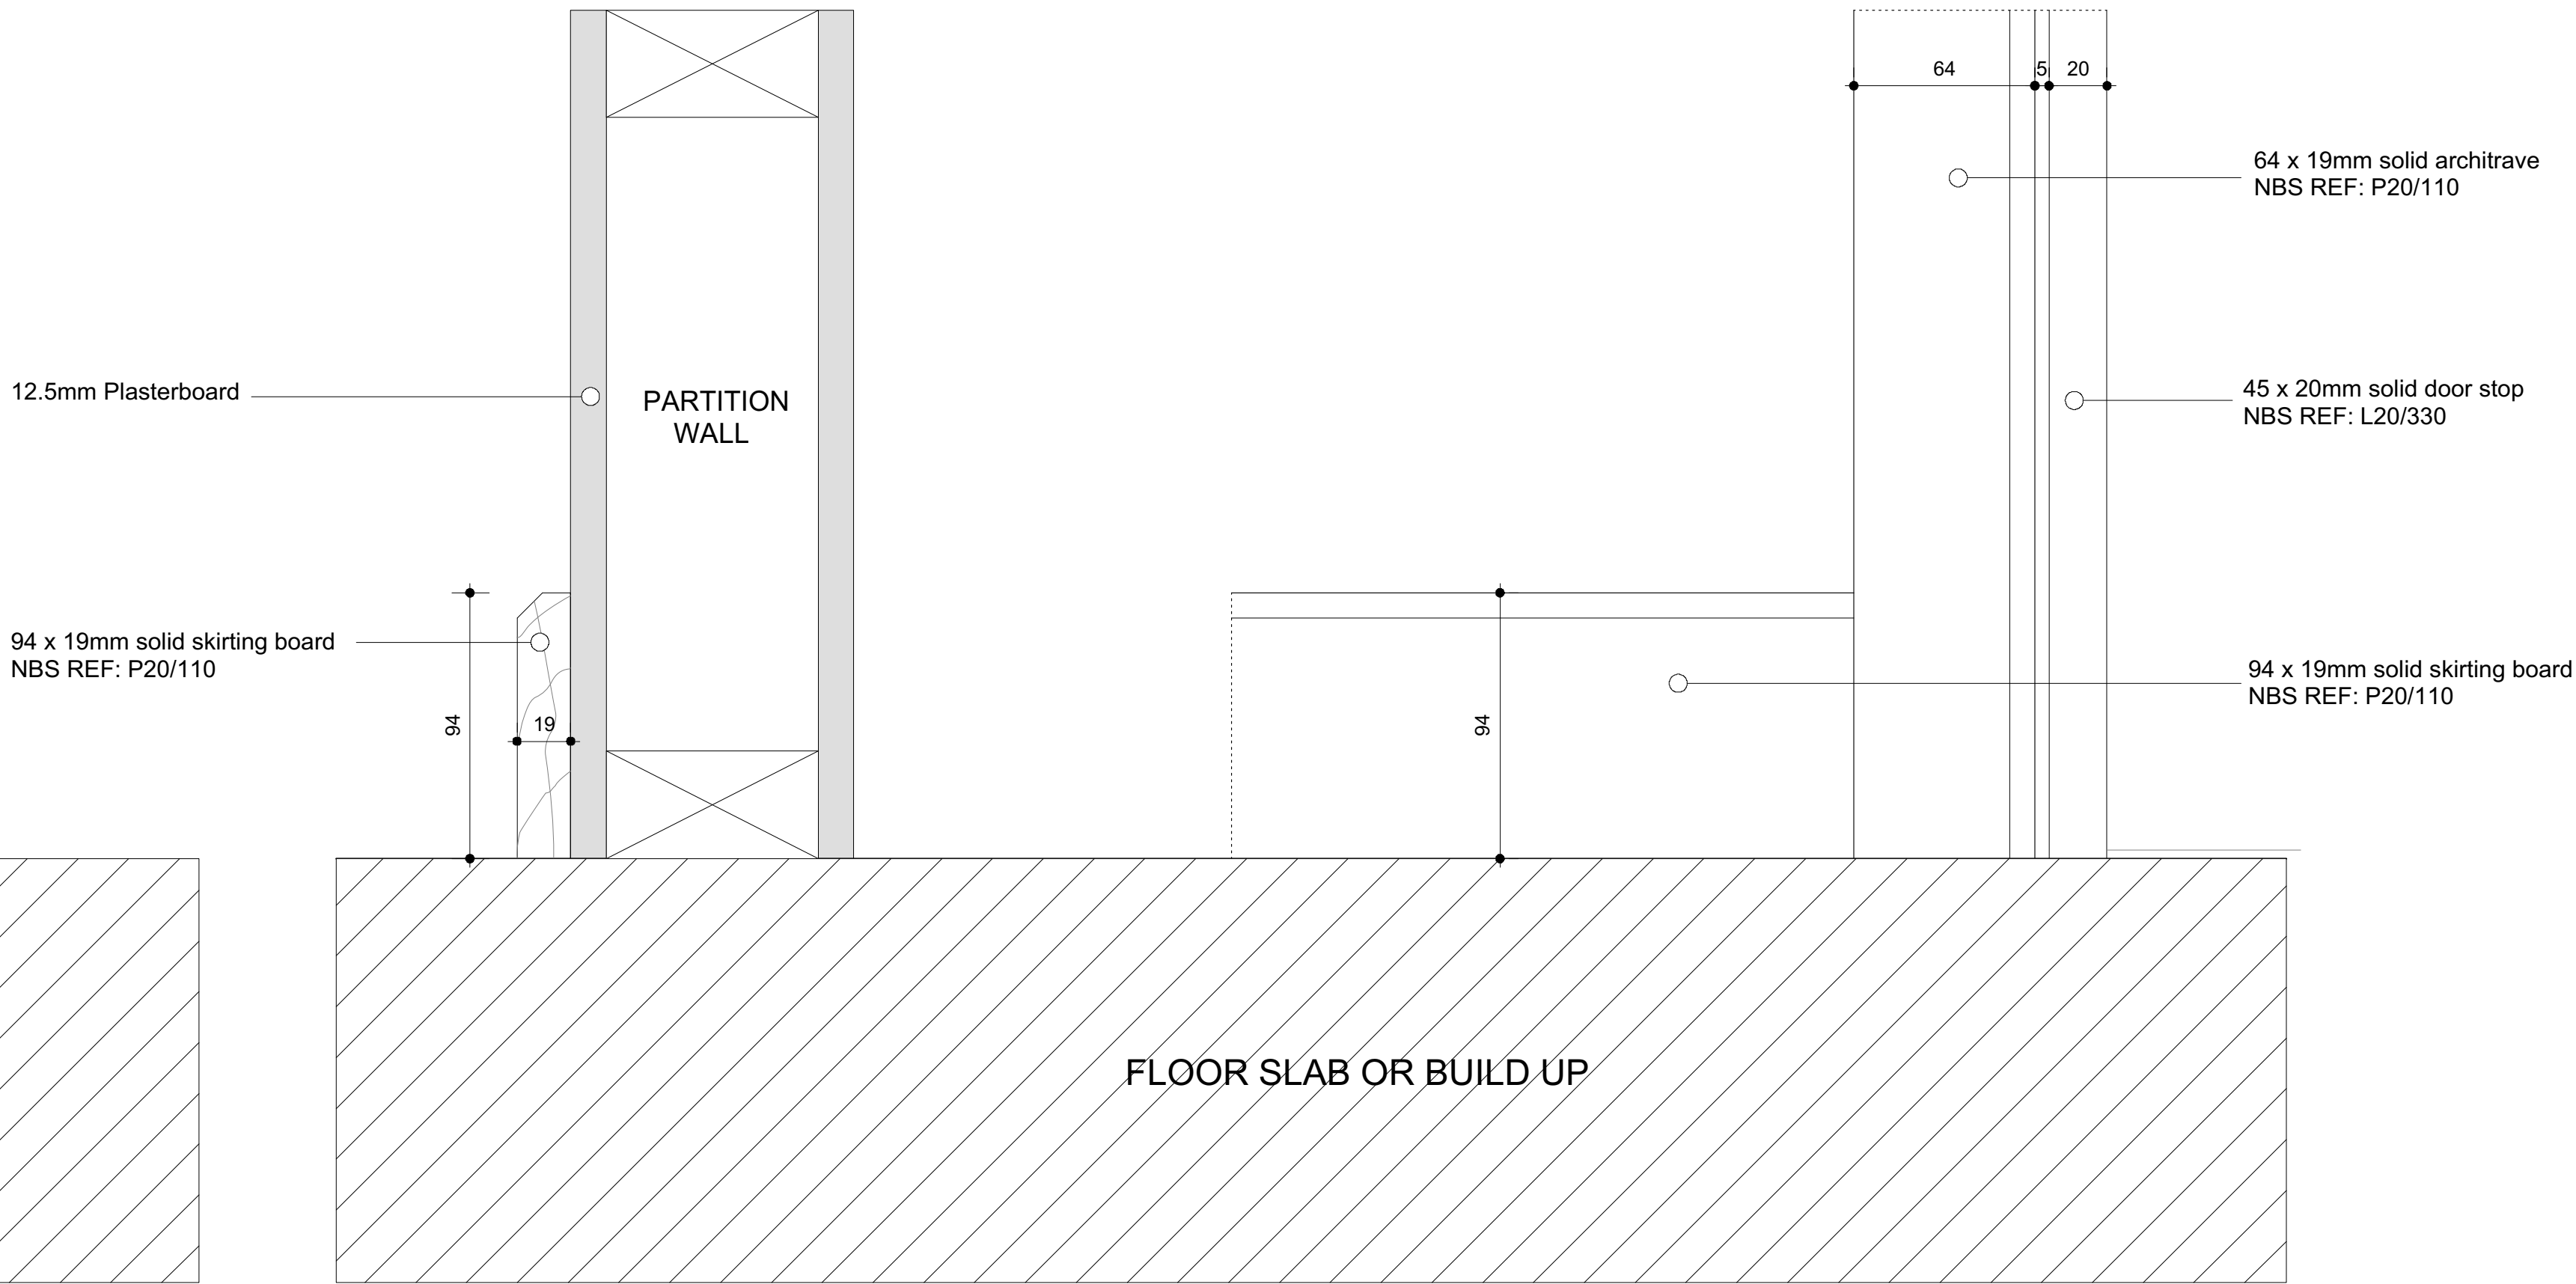

Door Surround & Skirting Junction - Elevation

DO NOT SCALE
All queries regarding Dimensions/Setting Out to be directed to Architect
This drawing is to be read in conjunction with the Architect's specification
This drawing remains within the copyright of the Architect
This drawing must be read in conjunction with the Structural Engineer's drawing package
Please refer to the Structural Engineer's drawings for all structural design and specifications
All Site dimensions to be checked by builder prior to commencing work on-site.
REFER TO NBS SPECIFICATION FOR ALL SPECIFICATION NOTES

TENDER

LETTER	DATE	TEXT
A	26/11/12	TENDER ISSUE

JOB NO. 2148	
PROJECT CHOICE Housing Donard Street, Newcastle	
DRAWING Skirting and Architrave Details	SHEET SIZE A1L
DRAWING NO. 2148- AA-2-030	SCALE(S) 1:2
DATE DRAWN 08-11-2012	DRAWN BY DMcC
CHECKED BY HMcC	

155-157 DONEGALL PASS
BELFAST
BT7 1DT
T 028 9024 5777 F 028 9024 6864
71 CLARENDON ST
L'DERRY
BT48 7SR
T 028 7136 2782 F 028 7126 9829
E INFO@RPPARCHITECTS.CO.UK
W RPPARCHITECTS.CO.UK

RPP
ARCHITECTS