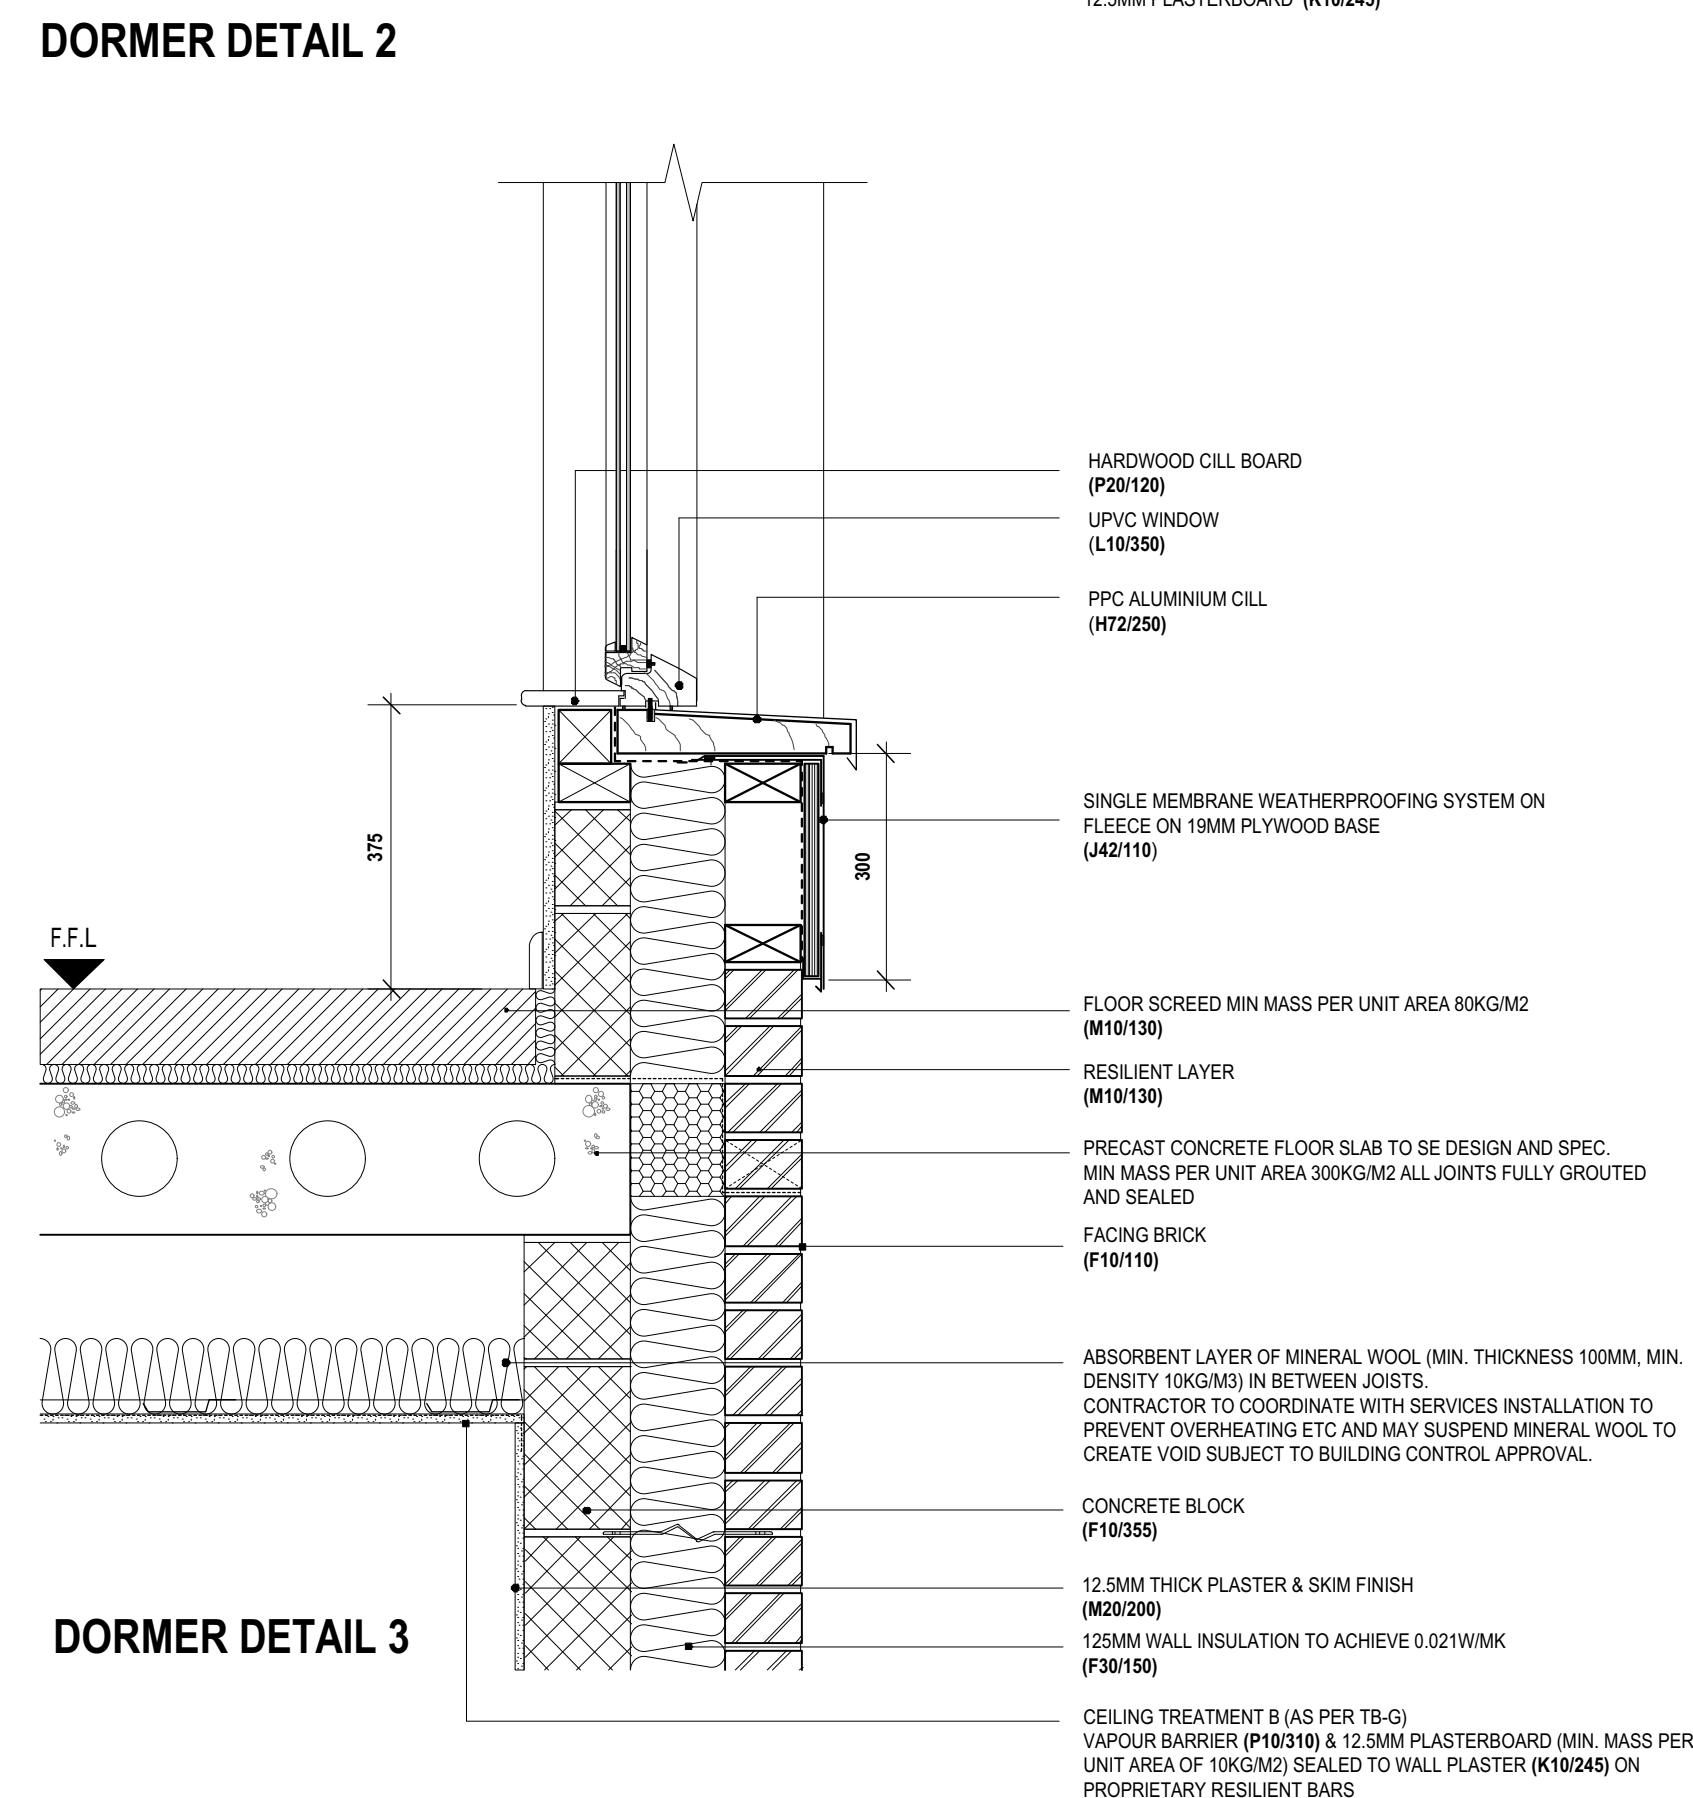
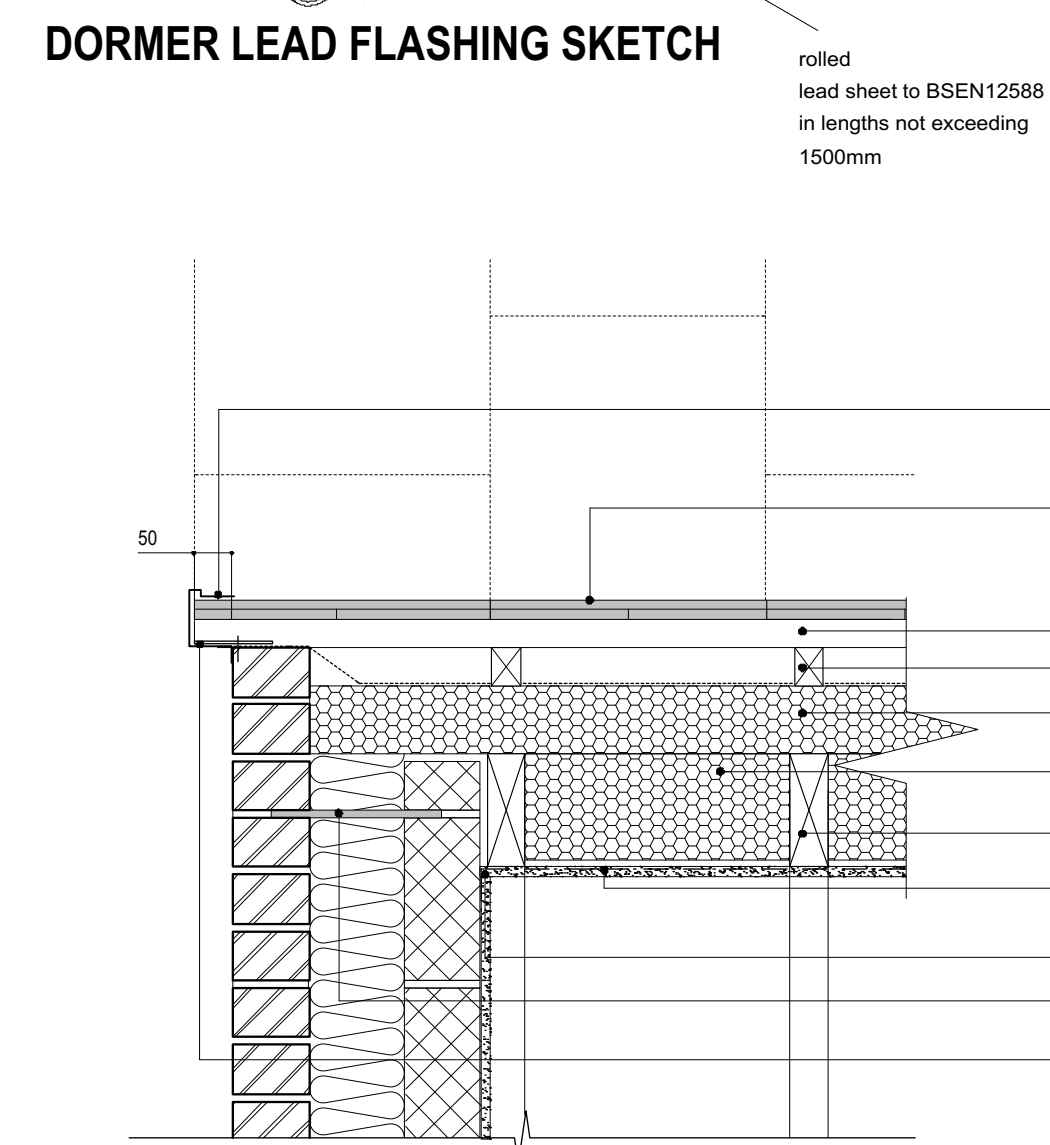
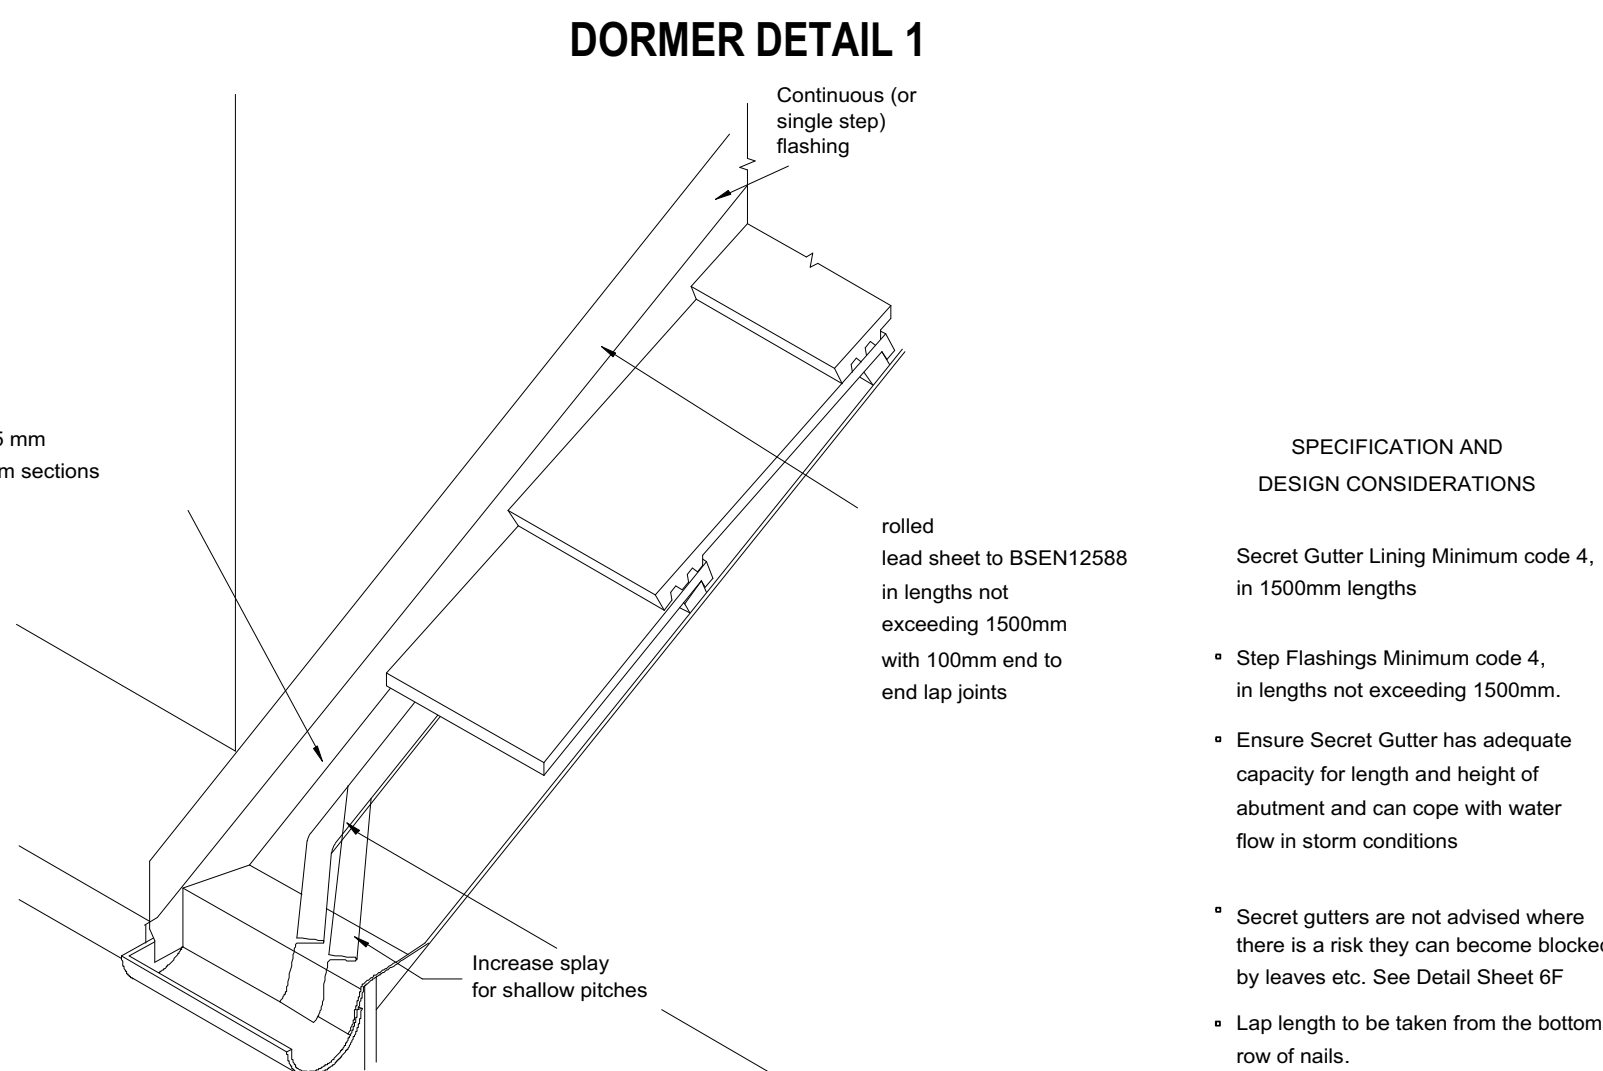
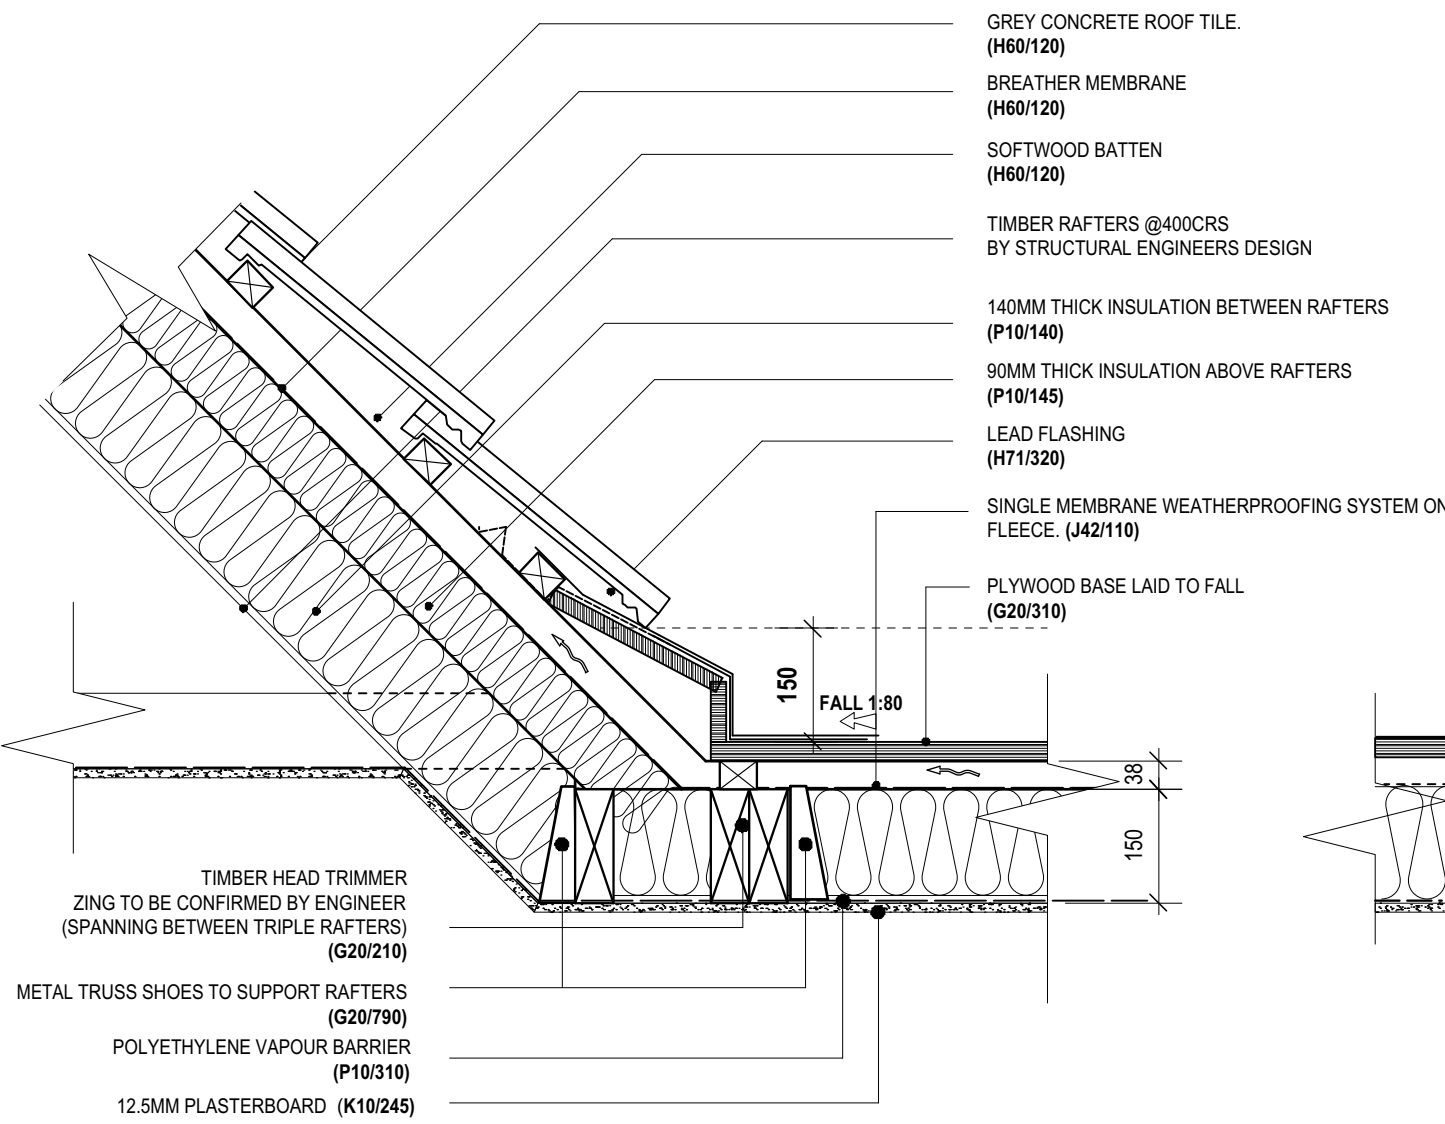


LETTER	DATE	TEXT
C	05/08/16	Dormer cill detail revised to match elevation
B	18/12/12	Tender clarification - wall insulation revised.
A	26/11/12	Tender issue

JOB NO. 2148				
PROJECT				
CHOICE				
Donard Street, Newcastle				
DRAWING				SHEET SIZE
Apartment				A1L
Roof Details				
DRAWING NO.	SCALE(S)	DATE DRAWN	DRAWN BY	CHECKED BY
2148-AA-2-101	1:10	02-08-2016	DMcC	HMcC

155-157 DONEGALL PASS
BELFAST
BT7 1DT
T 028 9024 5777 F 028 9024 6864

71 CLARENDON ST
L'DERRY
BT48 7ER
T 028 7136 2782 F 028 7126 9822

E INFO@RPPARCHITECTS.CO.UK
W RPPARCHITECTS.CO.UK

R P P
ARCHITECTS

NOTE:
PROVIDE 25MM HIGH DENSITY INSULATION TO ALL REVEALS AND
BACKS OF CILLS NBS REF: F30/155

PROVIDE INTERNAL BARRIER SEALANT TAPE TO ALL WINDOW
DOOR TO PREVENT AIR INFILTRATION