


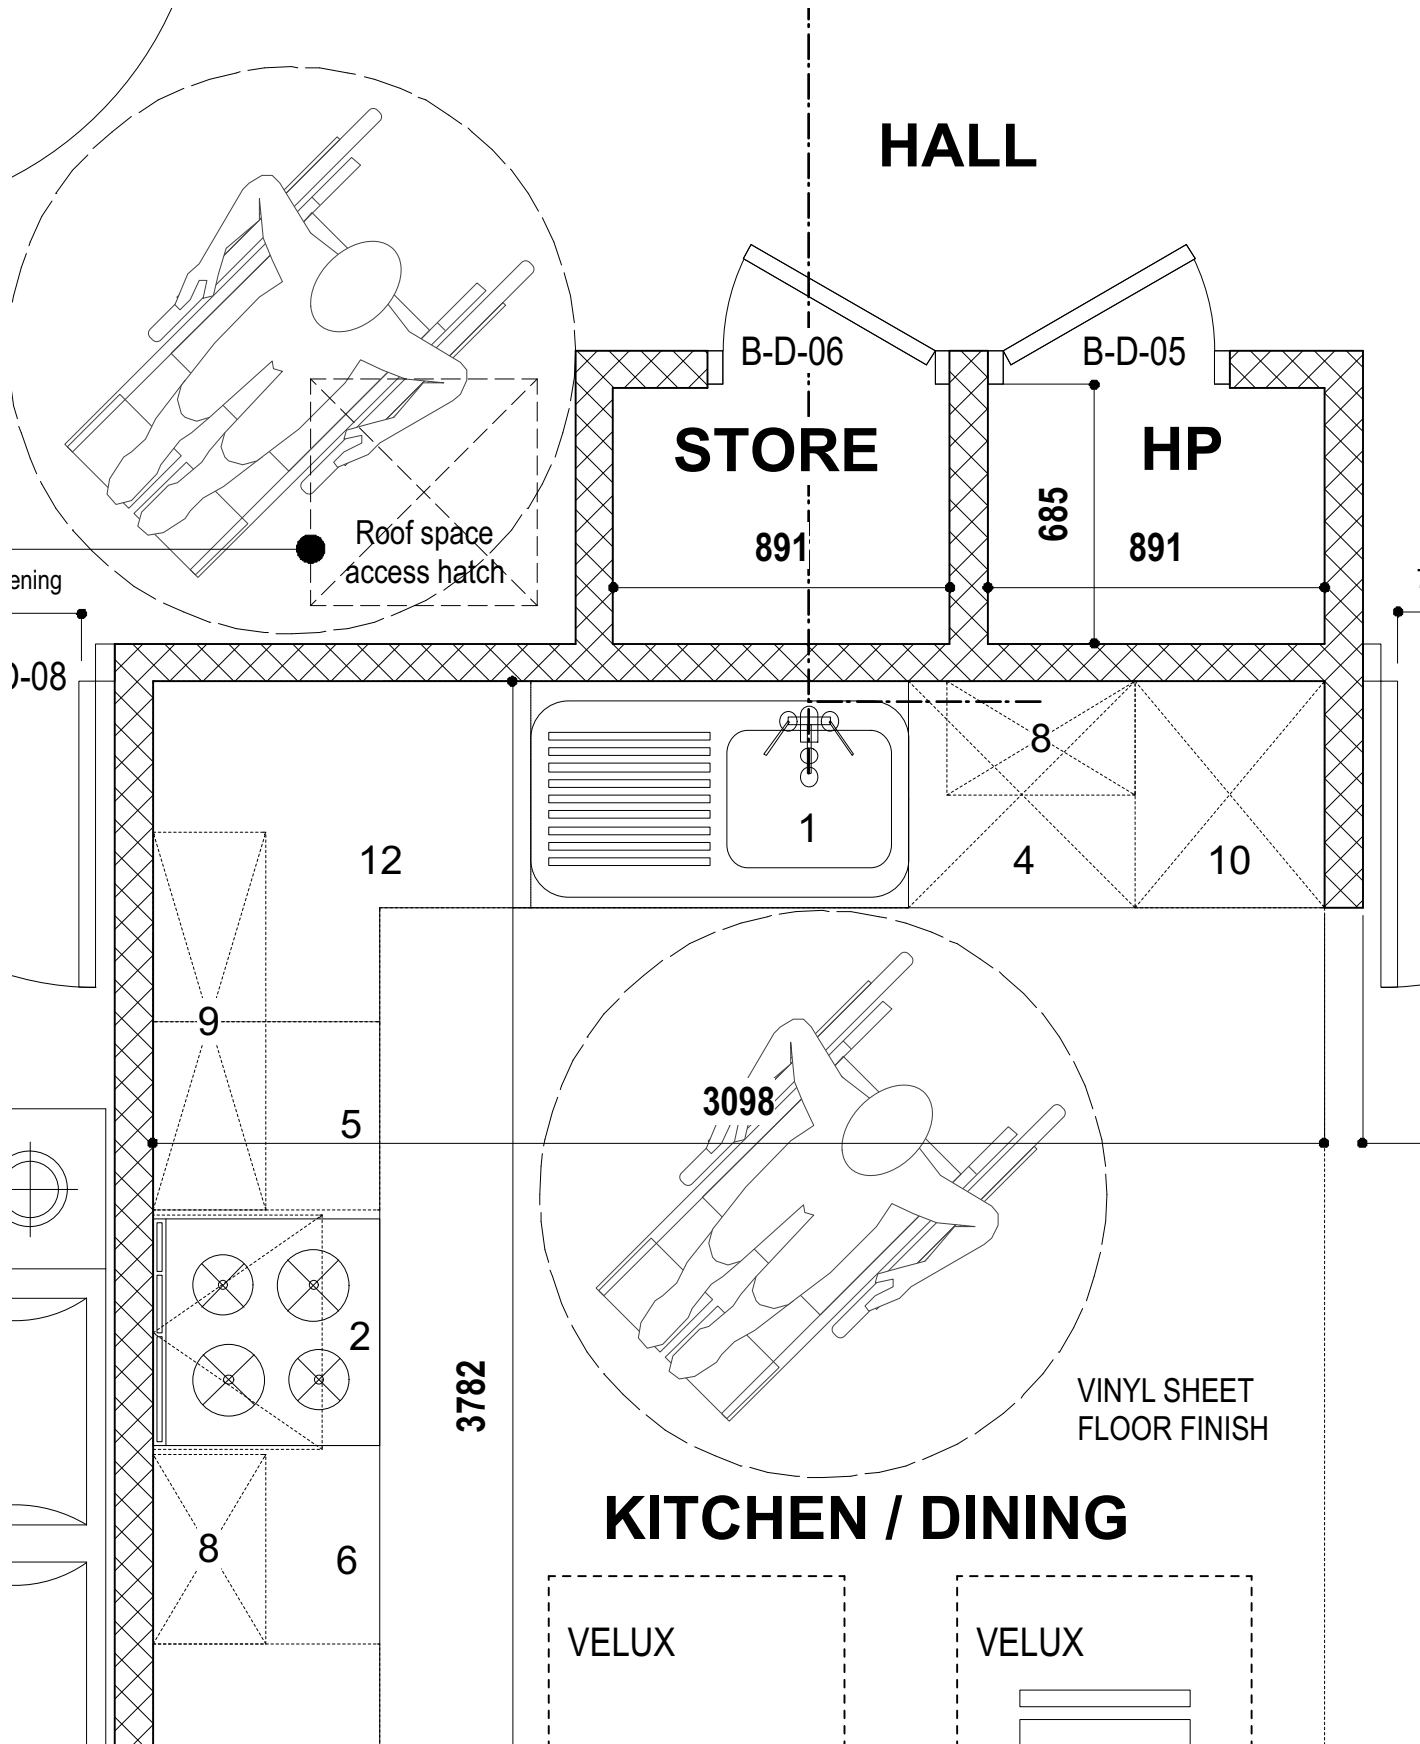

Kitchen units and appliance spaces													
	KITCHEN UNITS / APPLIANCES REQUIRED BY DSD										ADDITIONAL		
	Sink Unit 600 x 1000 (1)	Cooker space 600 x 600 (2)	Fridge Freezer 600 x 600 (3)	Washing Machine 600 x 600 (4)	Drawer Pack 500 (5)	Base Units 500 (6)	Base Units 1000 (7)	Wall Units 500 (8)	Wall Units 1000 (9)	Tall Unit 500 (10)	Base Unit 600 (11)	Base Corner Unit 1000 (12)	Total length of worktops Excl. Sink & Cooker
Required	1	1	1	1	1	1	1	2	1	1	-	-	2500
B-B3 - 3P2B	1	1	1	1	1	1	0	2	1	1	1	1	4150

REFER TO NBS CLAUSE N11
Med cab - Include Medical cupboard - wall unit door to have child proof lock

TENDER