

ROOF CONSTRUCTION TO PROVIDE A MINIMUM
U VALUE OF 0.13


REFER TO ACCREDITED DETAIL MCI-IW-04

- NOTE:
- ENSURE THAT THE FULL DEPTH OF THE INSULATION BETWEEN AND OVER THE JOISTS EXTENDS OVER THE HEAD OF THE INTERNAL WALL
 - FIX CEILING FIRST AND SEAL ALL GAPS BETWEEN THE CEILING AND MASONRY WALL WITH EITHER PLASTER, ADHESIVE OR FLEXIBLE SEALANT
 - SEAL ALL PENETRATIONS THROUGH THE AIR BARRIER (PLASTERBOARD CEILING) WITH FLEXIBLE SEALANT
 - DETAIL TO BE READ IN CONJUNCTION WITH INTERNAL BLOCK WALL ABUTMENT DETAIL

SOUND REQUIREMENTS AS PER BLDG REGS TECHNICAL BOOKLET G (TB-G):

SOUND TESTING (AS TBG SECTION 1 & APPENDIX B):
CONTRACTOR TO CARRY OUT SOUND TESTING BETWEEN DWELLINGS AND ACHIEVE CURRENT REQUIRED PERFORMANCE STANDARDS IN ACCORDANCE WITH PART G NI BUILDING REGULATIONS 2012.
CONTRACTOR WILL BE RESPONSIBLE FOR THE DESIGN / TESTING TO CURRENT REGULATIONS AND BE RESPONSIBLE FOR ANY ADDITIONAL / REMEDIAL WORK REQUIRED.
ADDITIONAL TESTING TO BE UNDERTAKEN, AS REQUIRED, UNTIL SUCH TIMES AS CURRENT REGULATIONS ARE FULLY COMPLIED WITH.

INTERNAL SOLID BLOCK WALLS - INTERNAL WALL TYPE C
(AS TB-G 5.18):
(1) - MIN MASS PER UNIT AREA EXCL FINISH OF 120KG/M2 WITH ALL JOINTS / PENETRATIONS WELL SEALED.

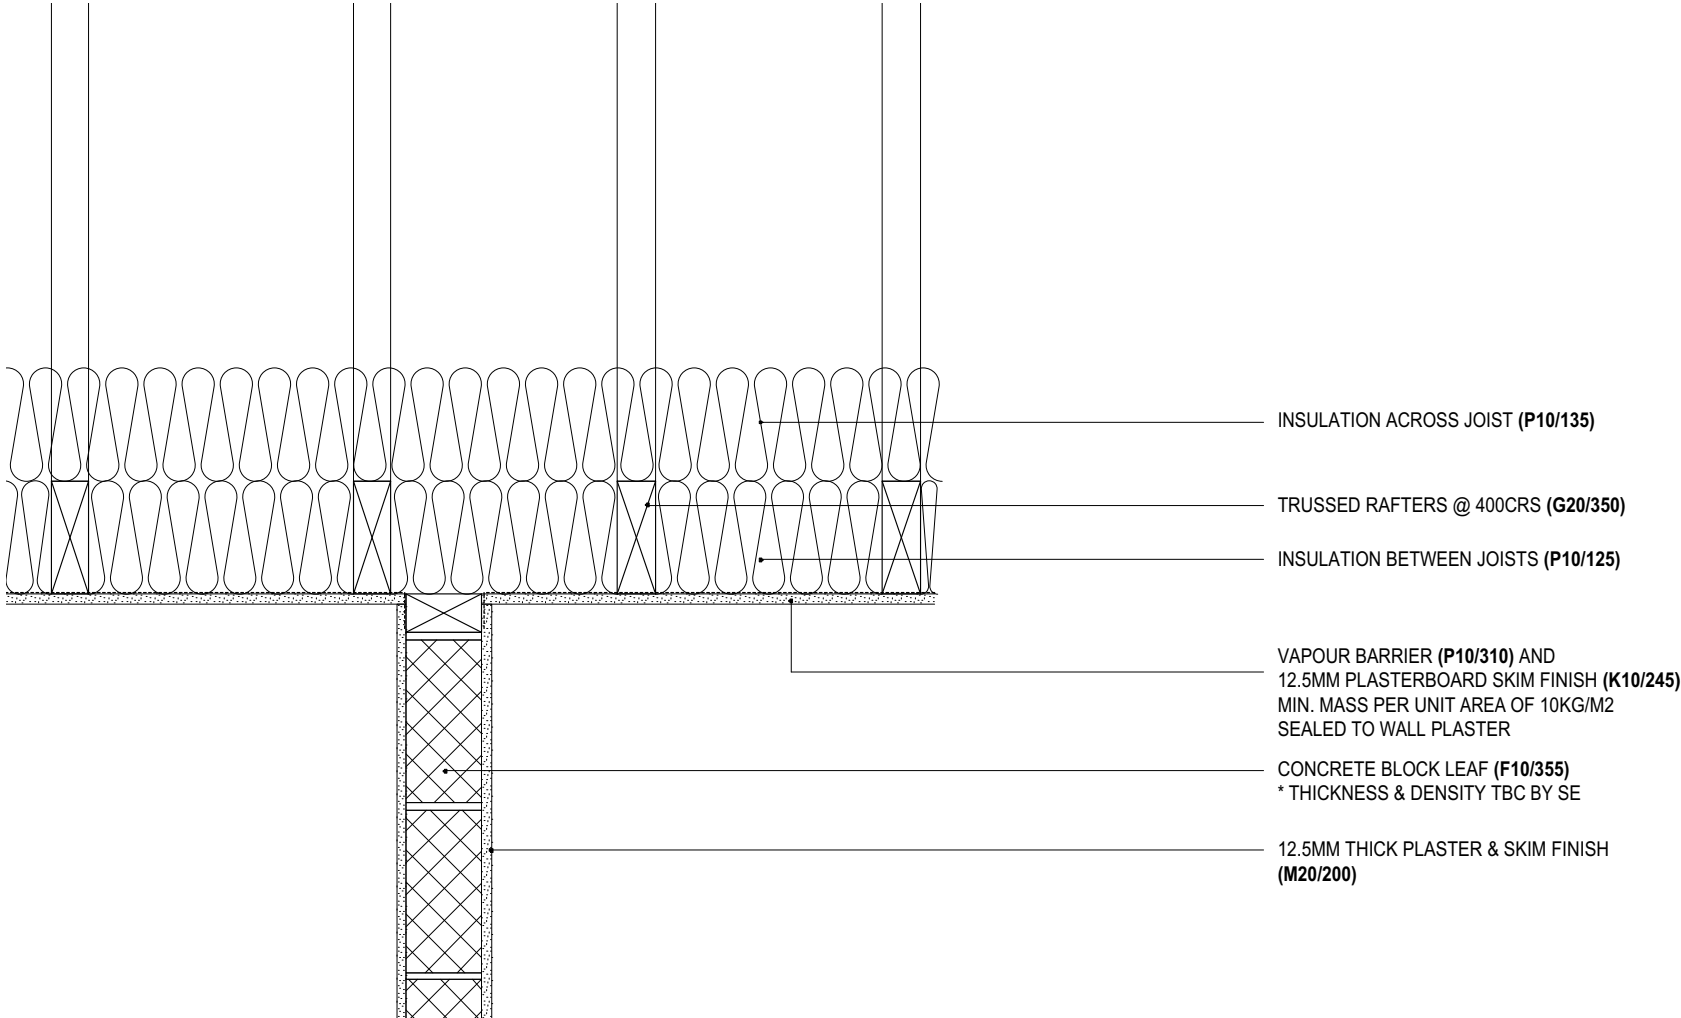

TENDER