



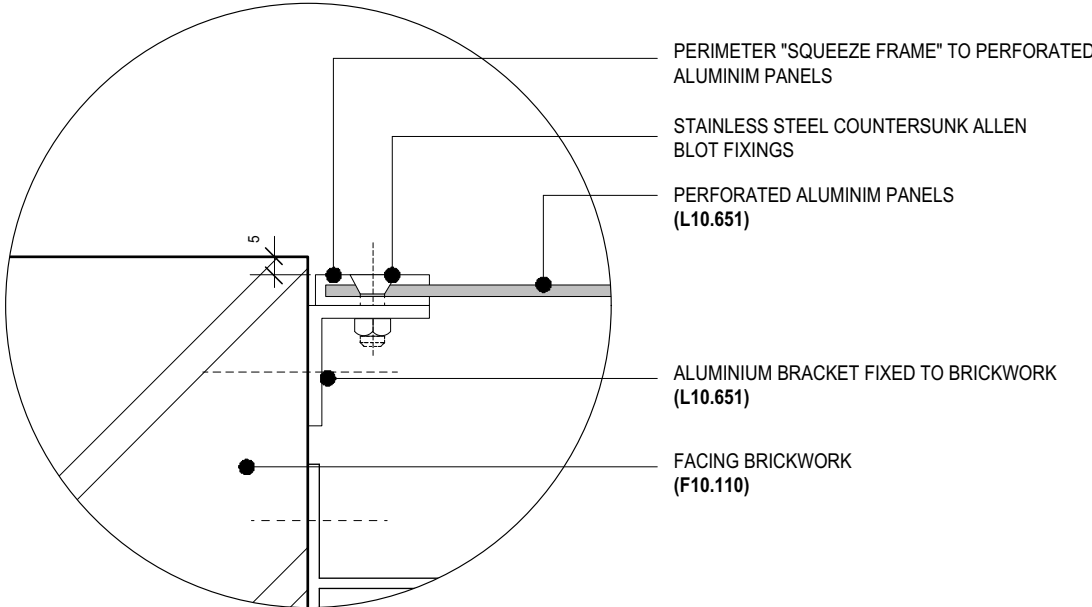

PANEL FIXING DETAIL
SCALE 1:2

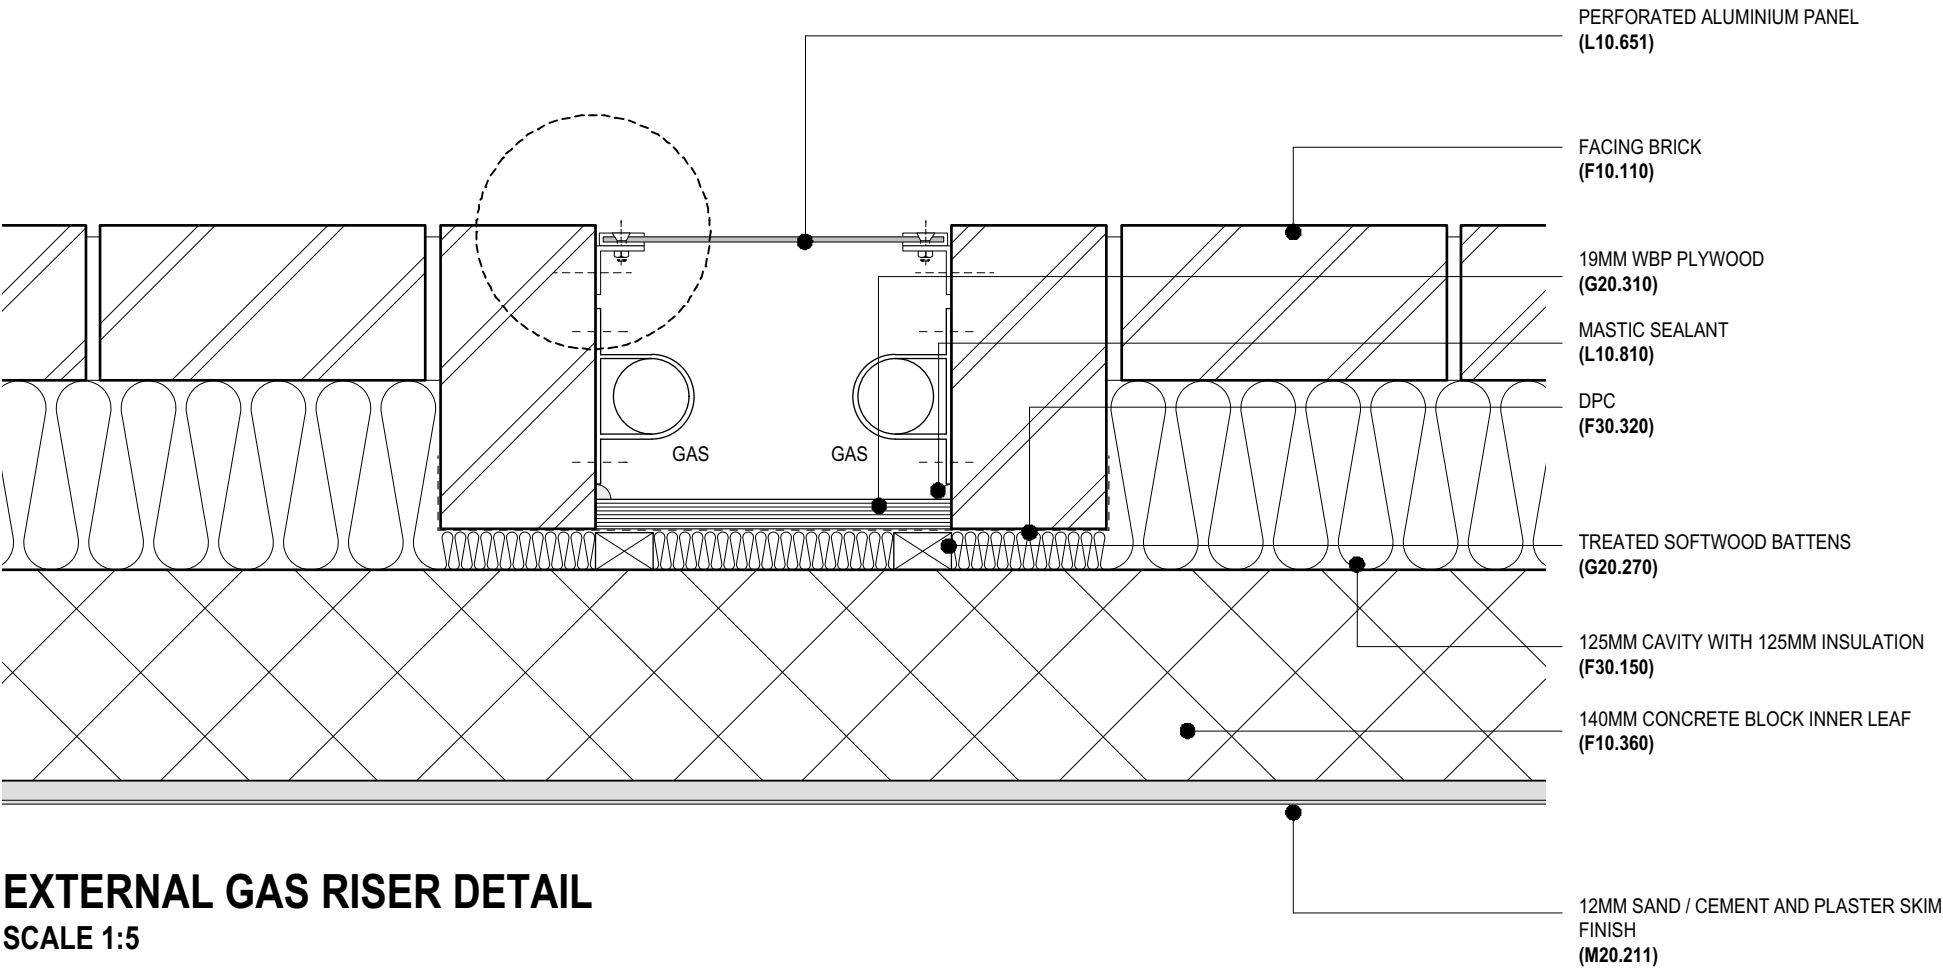

EXTERNAL GAS RISER DETAIL
SCALE 1:5

TENDER